


SCALE BAR

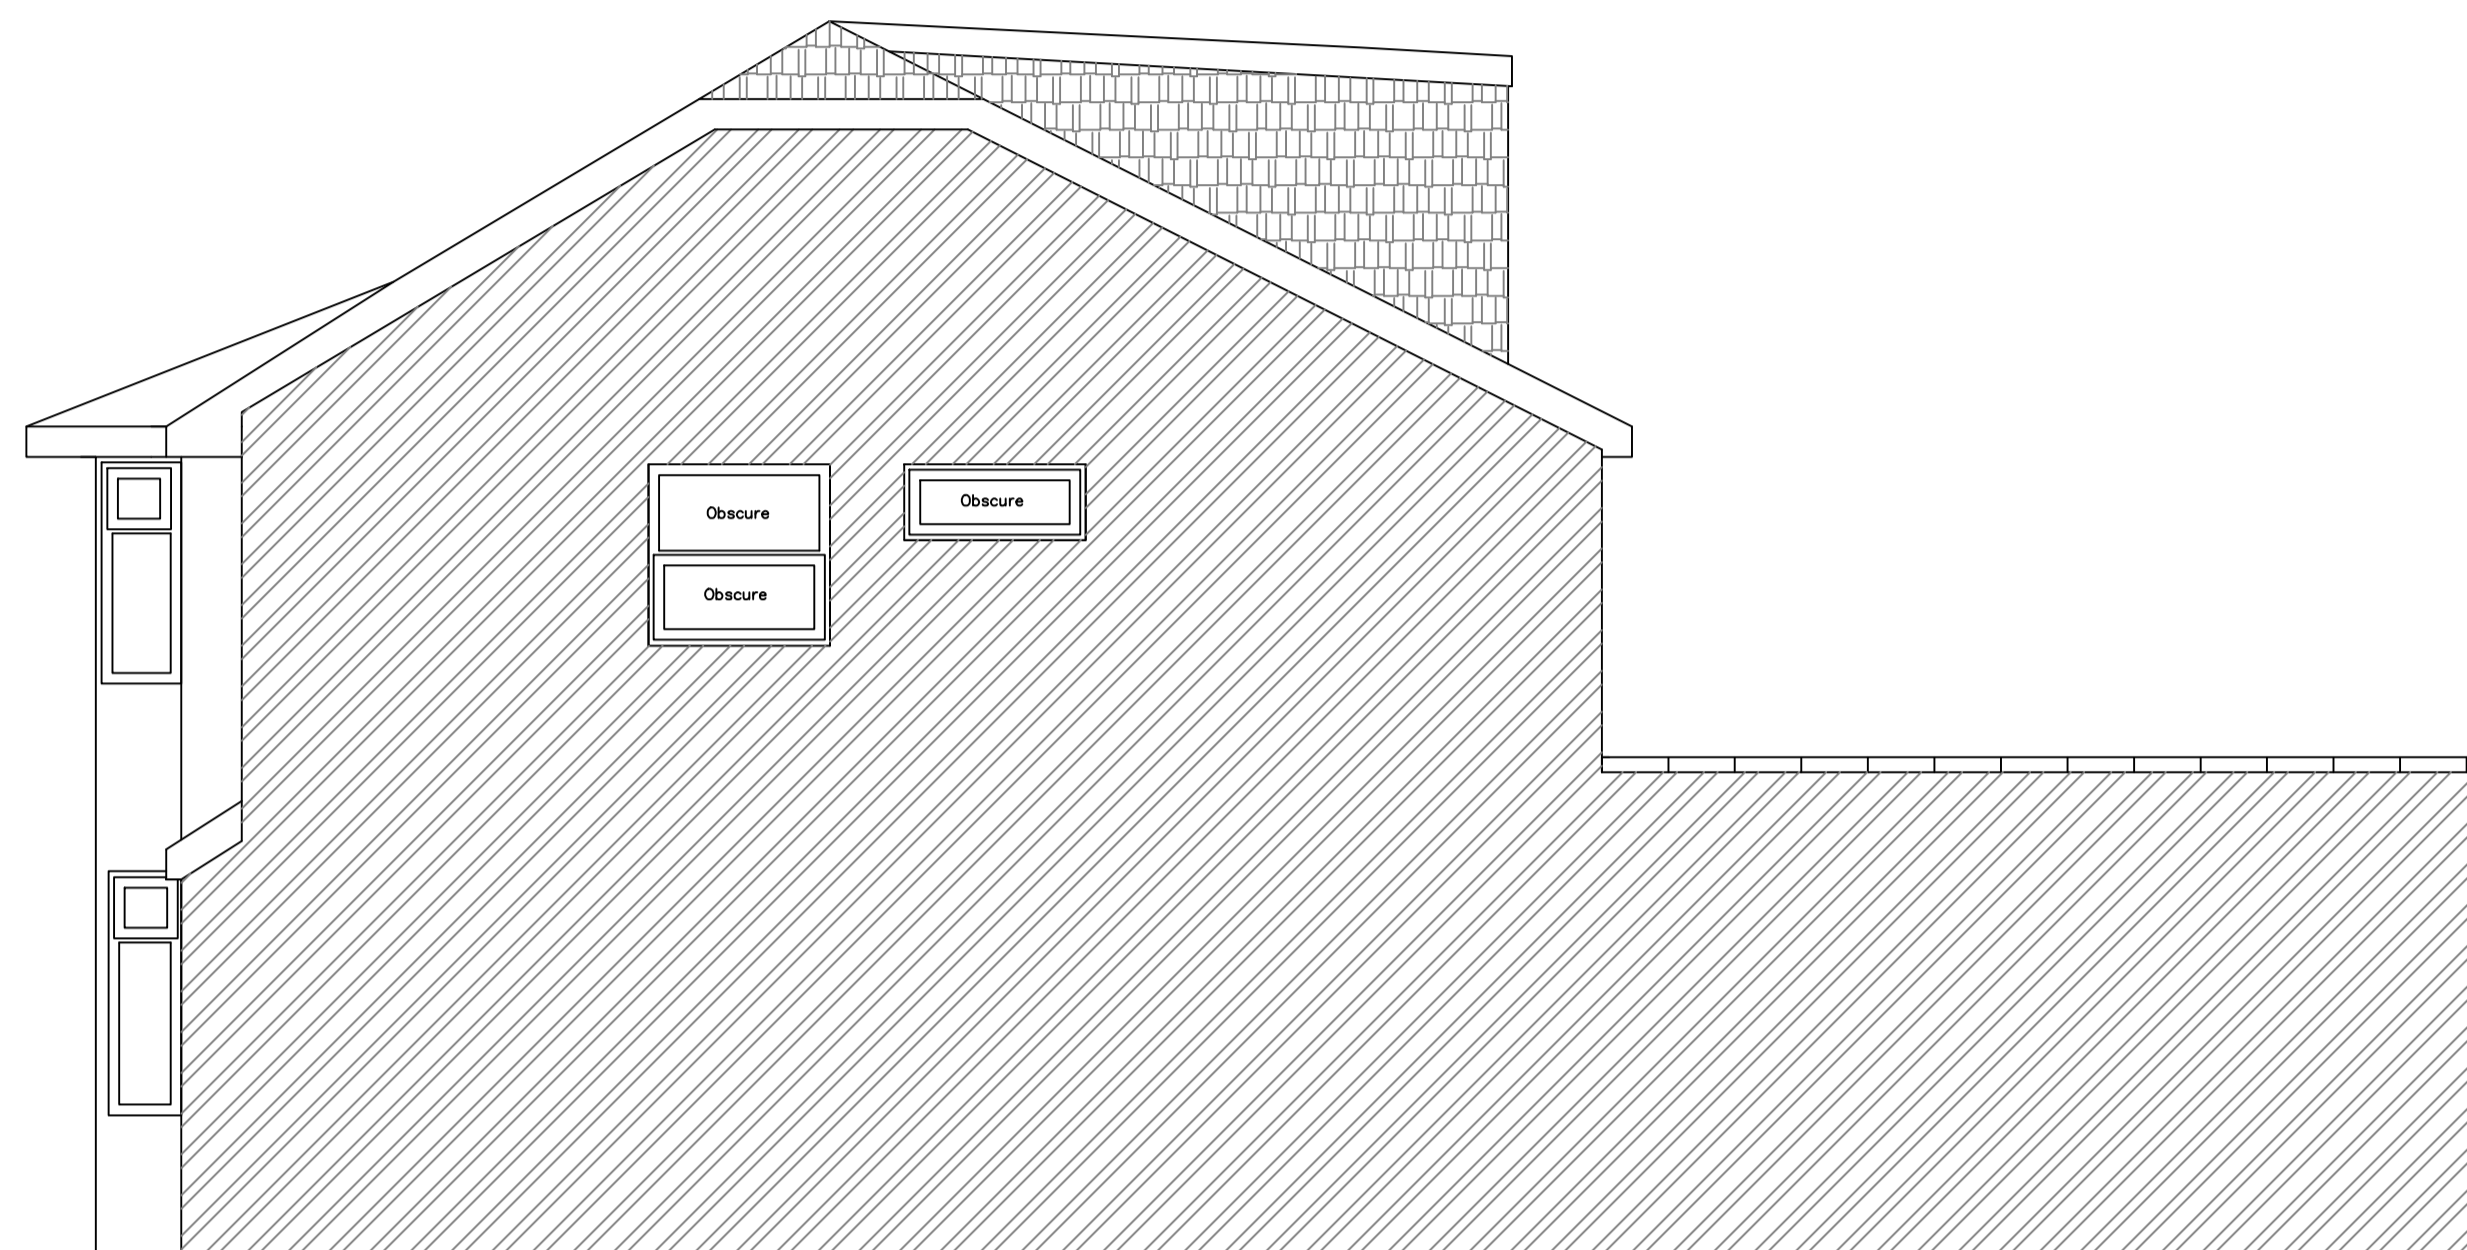

PROPOSED GABLE ELEVATION 1:50



PROPOSED REAR ELEVATION 1:50



PROPOSED FRONT ELEVATION 1:50

LOCATION PLAN 1:1250

BLOCK PLAN 1:500

General Notes

No.	Revision/Issue	Date

Firm Name and Address
2 COURT HEY AVENUE
 Huyton With Roby
 Liverpool
 L36

Project Name and Address
Two storey side extension with
part single storey rear extension with
hip to gable roof conversion
and part dormer loft to rear

Project	COUR	Sheet	3
Date	DEC25		
Scale	1:50 1:1250 1:500		