


REV	DATE	NOTES
P01	01/11/2025	Initial Issue
P02	15/12/2025	Client Amends

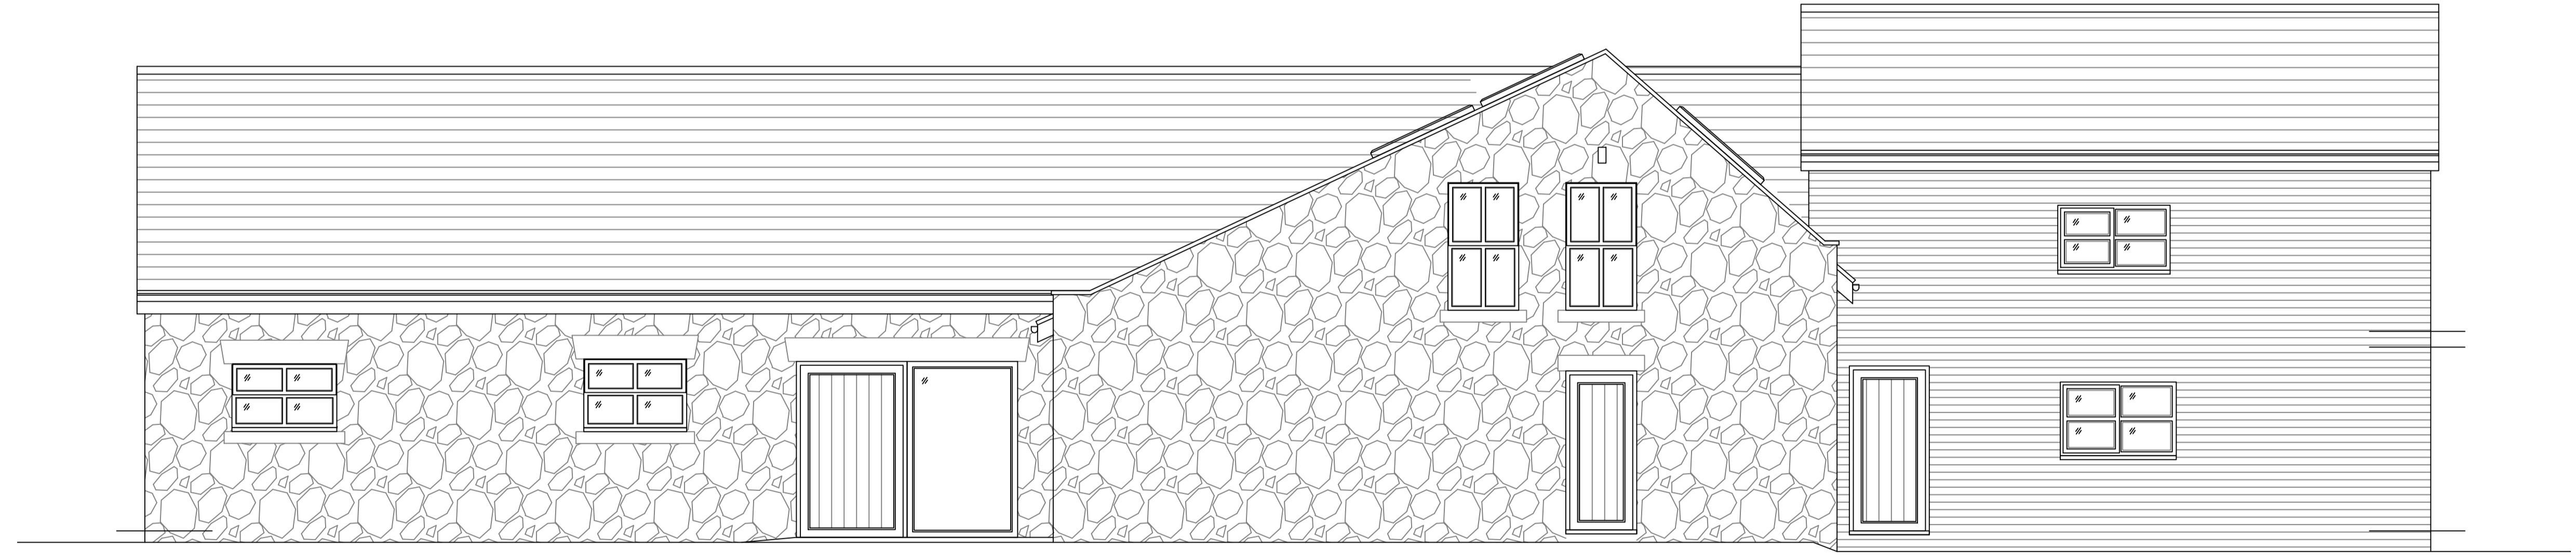

PROPOSED REAR ELEVATION
(WEST)



PROPOSED SIDE ELEVATION
(SOUTH)