


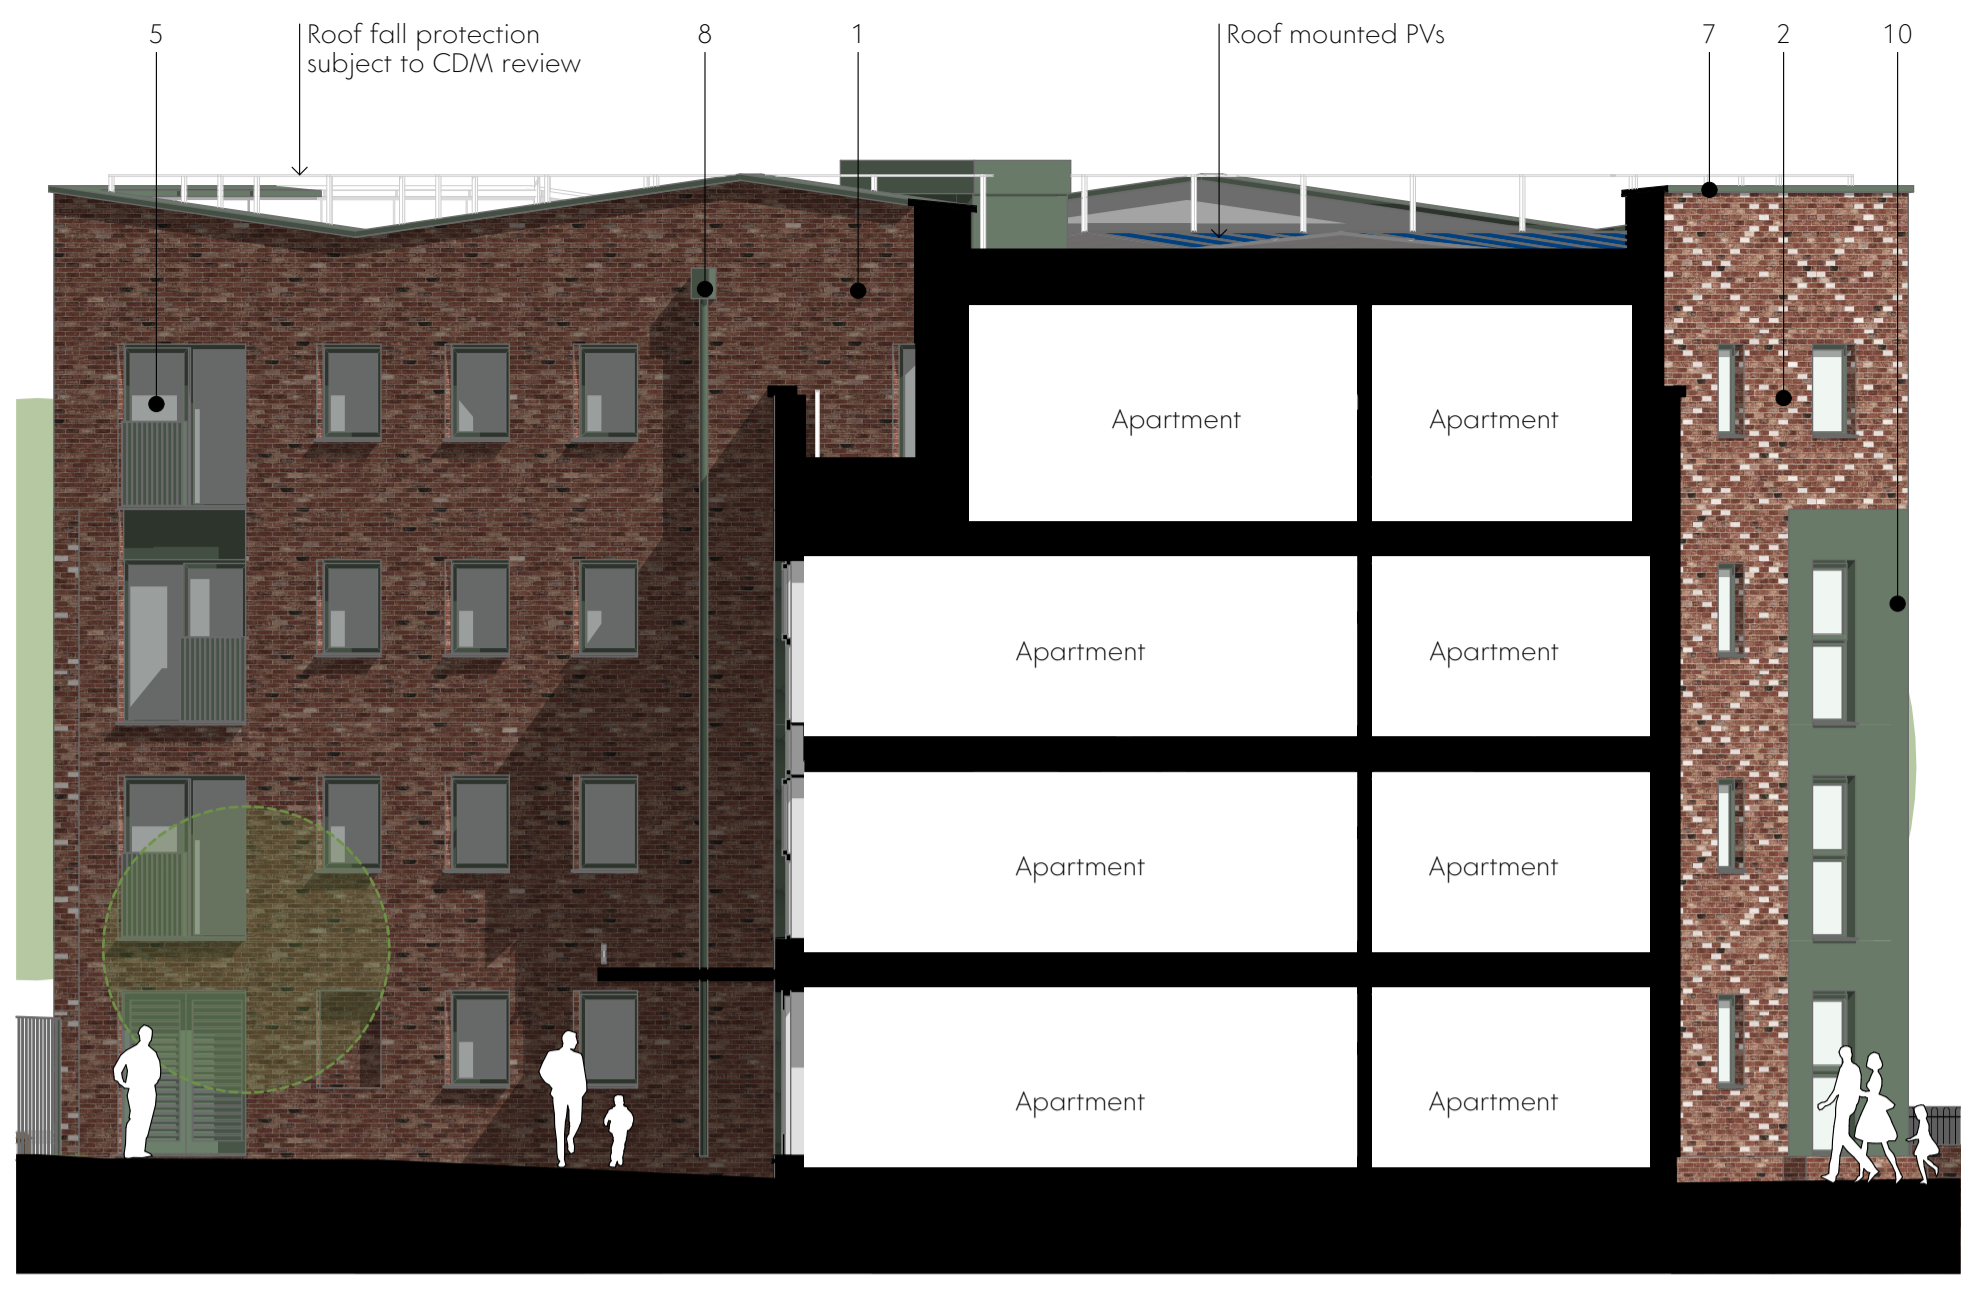

E-23 Proposed Elevation



E-24 Proposed Elevation




E-25 Proposed Elevation




E-26 Proposed Elevation

Location Plan

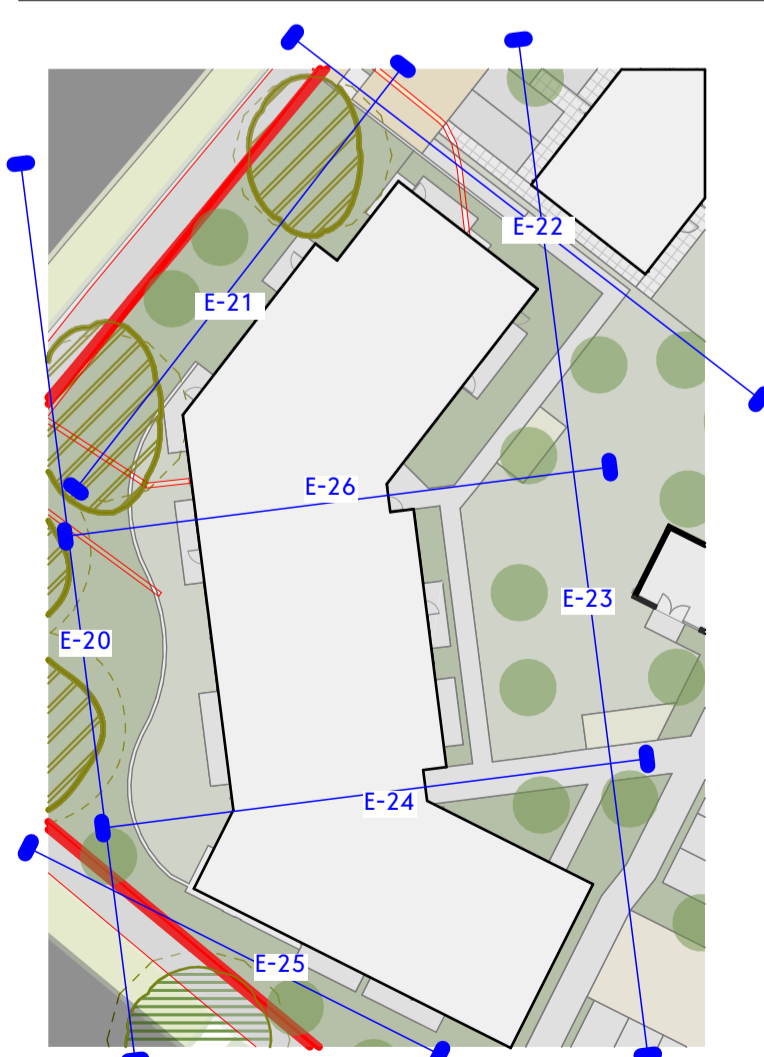

Materials Key

1. Red brick external wall finish.
2. Red brick external wall finish with diagonal white brick pattern.
3. Diamond pattern fibre cement cladding in olive green.
4. Openable window - frame colour olive green.
5. Openable window with juliet balcony - frame / balustrade colour olive green.
6. Proposed glazed door - frame colour olive green.
7. Metal coping to wall - colour to match olive green of window and door frames.
8. External RWFs and hopper - olive green finish to match window and door frames.
9. Fibre cement sheet cladding, colour to match windows / cladding.
10. Red brick external wall with hit and miss pattern.

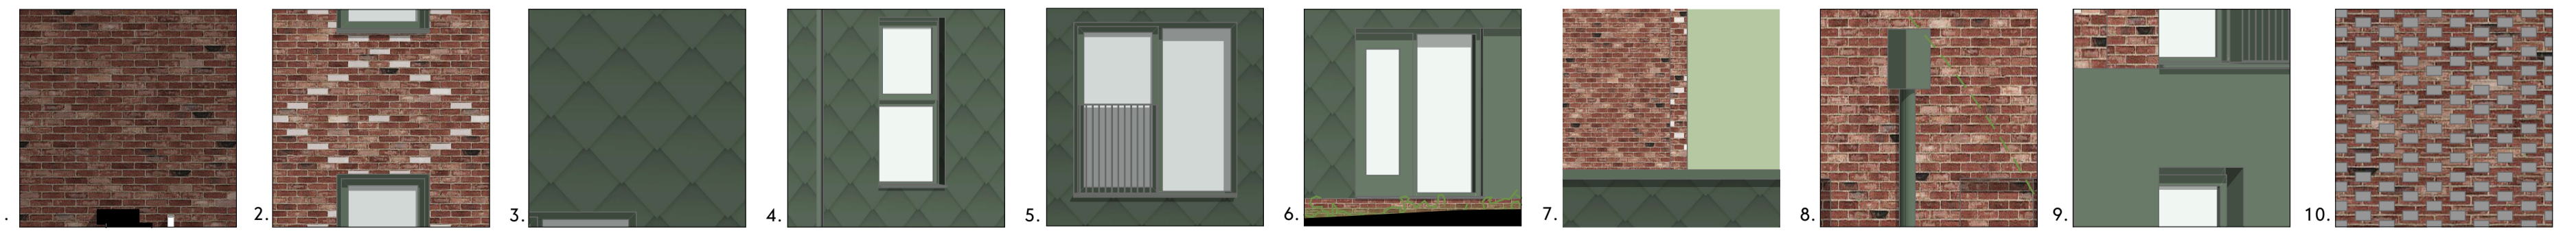

This drawing is the property of GWP Architects. Copyright is reserved by them and the drawing is issued on the condition that it is not copied, reproduced, stored or disseminated in any form or by any means, electronic, mechanical, photocopying, recording, or by any information storage and retrieval system, without the express written consent of GWP Architects. All drawings and specifications should be read in conjunction with the project health and safety plan. Any possible conflicts should be presented to the Planning Consultant. All work to be carried out in accordance with current Building Regulations. Contractors must verify all dimensions at the job before commencing any work or making shop drawings. Written dimensions should be taken. Do not scale off drawing. Do not take digital dimensions from this drawing. Any discrepancies to be reported to the Architect.



P04 22.12.25 General Update VT C.T. P03 24.10.25 Planning Issue MK D.T. P02 30.09.25 General Update MK D.T. P01 27.08.25 First Issue VT D.T. Rev Date Comment Dr Ch		GWP Ref: (529)2316 Job Title: Livv Housing Gaywood Green Client: Livv Housing Group	Name: (529)2316-GWP-01-00-D-A-(PA)-0052 Scale: A1@1:100 Revision: P04 Drawn/Checked: VT / CT First Issue: 12.01.24 Drawing Status: S2 - Planning	<p> CHARTERED ARCHITECTS INTERIOR DESIGNERS SPACE PLANNERS PROJECT MANAGERS LANDSCAPE ARCHITECTS </p> <p> 03/01 Tower Works, 2 Clive Road, Leeds LS11 5DG +44(0)113 266 6044 (t) +44(0)113 268 1839 (f) architecture@gwp-arch.com www.gwp-arch.com </p>
---	--	---	---	---