


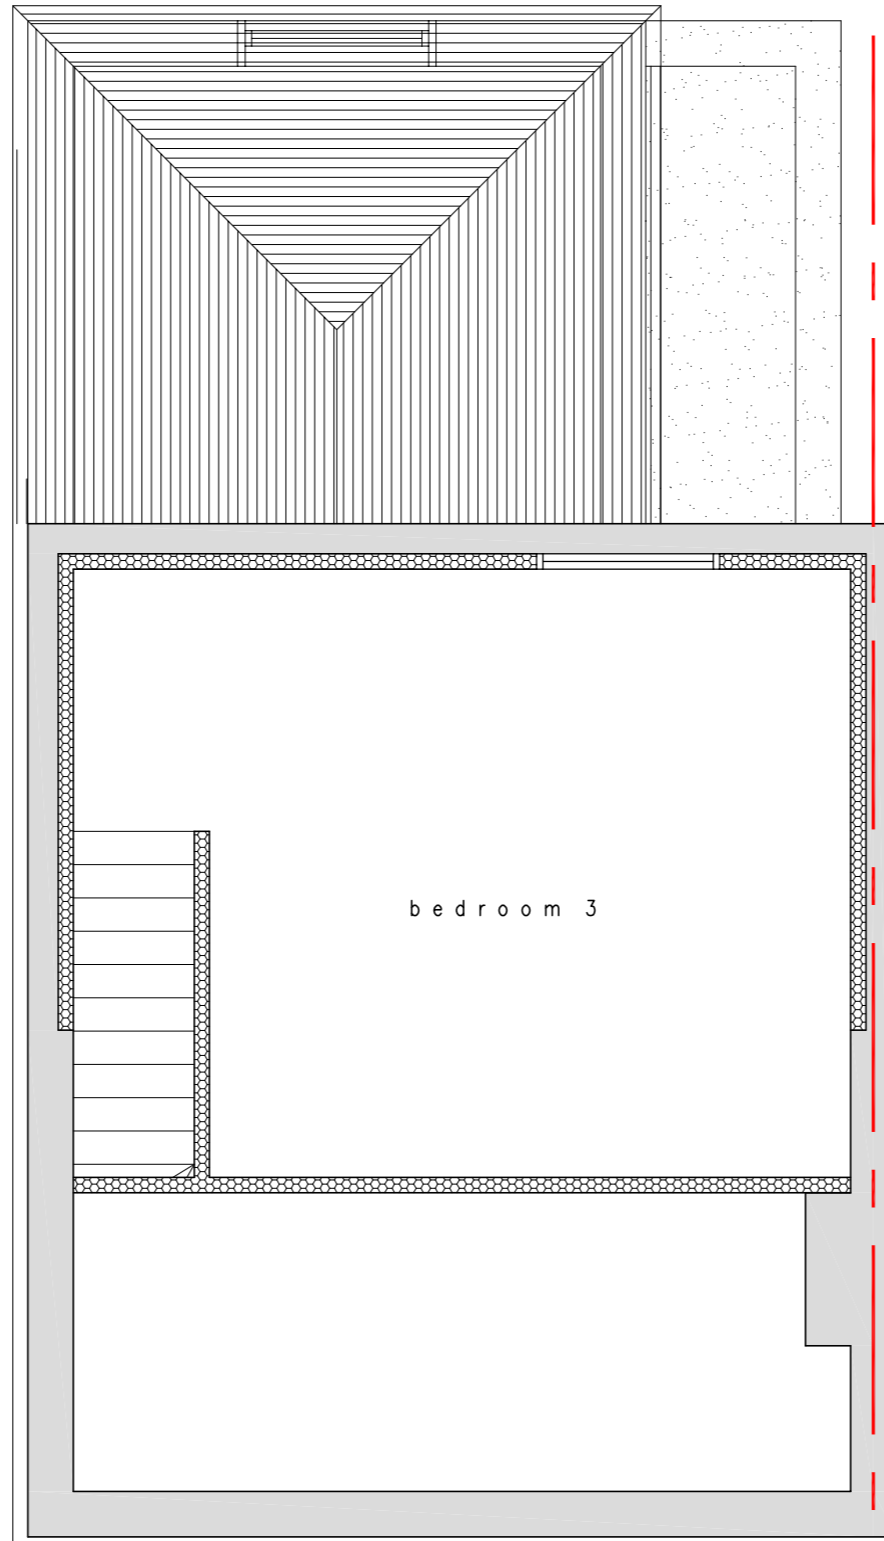

0 1 2 3 4 5 10



Rev	Initial	Amendment	Date

CHRIS MITCHELL  
 20 HOLMWOOD DRIVE, FORMBY  
 L37 1PQ  
 Tel. 07832272348  
 E-Mail : CHRIS666MITCH@HOTMAIL.COM

PROJECT PROPOSED EXTENTIONS TO  
 50 CROSS LANE, L35 3QJ

DETAIL PROPOSED SECOND FLOOR LAYOUT

DATE	28.01.2026	SCALE	1:50@A3
DRAWN	CHK.BY	DRG. NUMBER	P02.5
CM			