

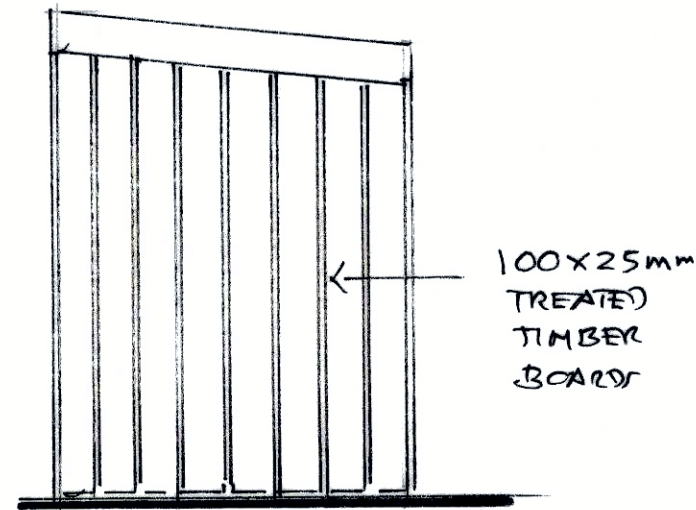


FRONT


SIDE (HANCED)

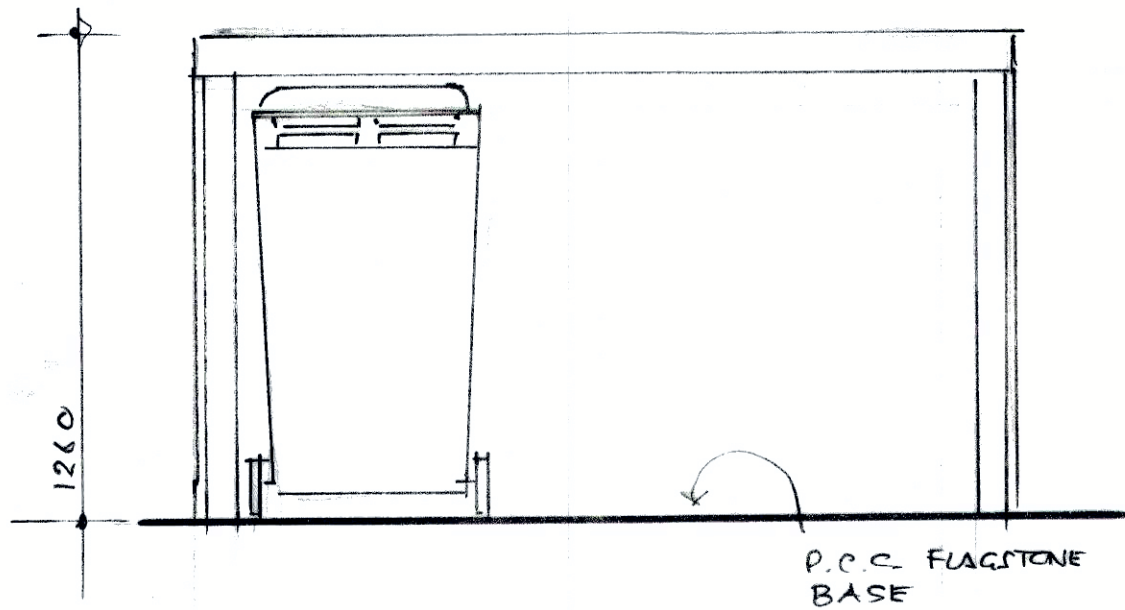

PLAN

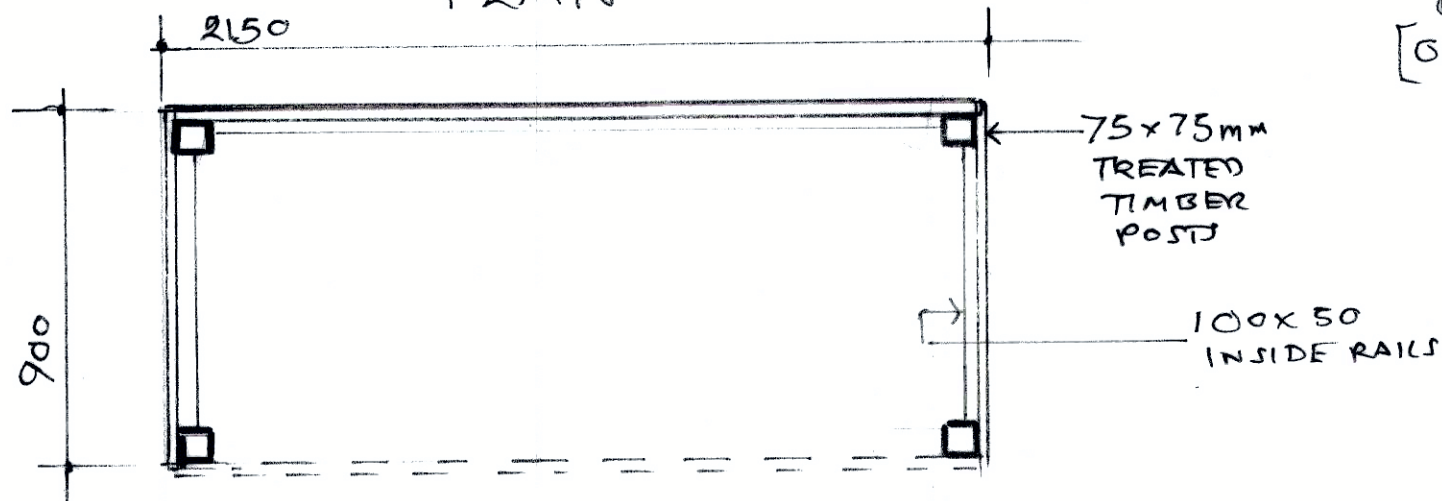

ROOF : MINERAL FELT ON
 [OPTIONAL] 19mm PLY ON
 75 x 50 JOISTS

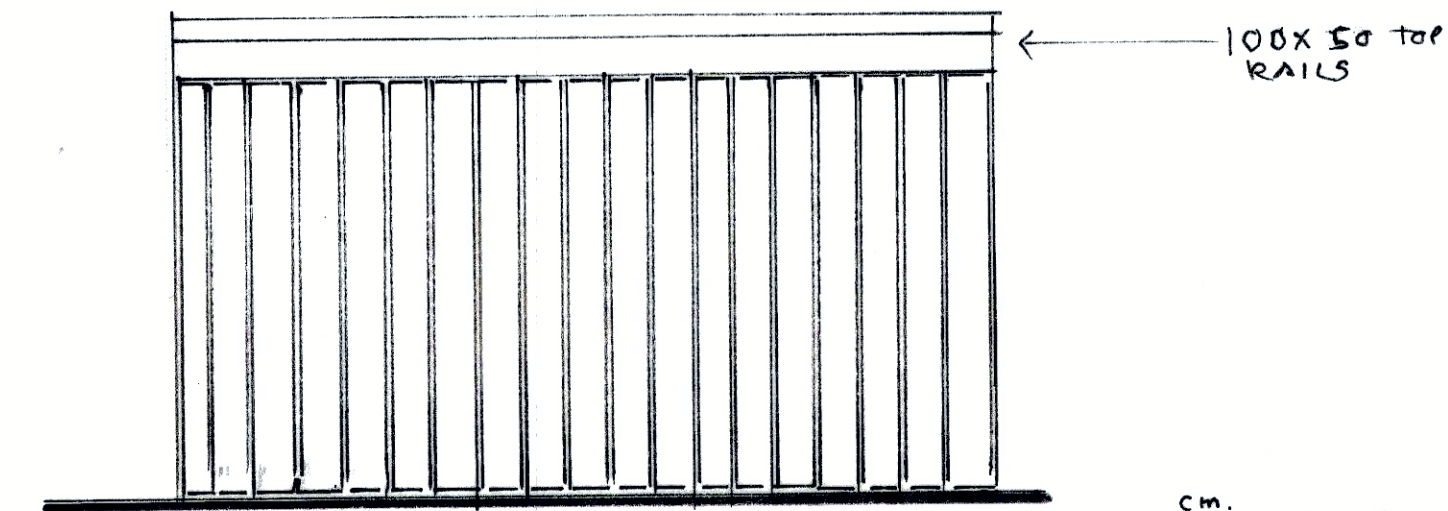

REAR

**DETAIL FOR COVERED
 TIMBER BIN STORE**

DRG. SBS 01
SCALE 1:20

NOTE : ALL TREATED TIMBER

