


This drawing is the copyright of WD Architects and may not be reproduced in any form without prior written consent. Issue of this drawing does not impart any real or implied copyright licence.


This drawing must be read in conjunction with all associated architect's, consultants', sub-contractors', specialists' drawings and specifications.

Do not scale from this drawing.

Notes:

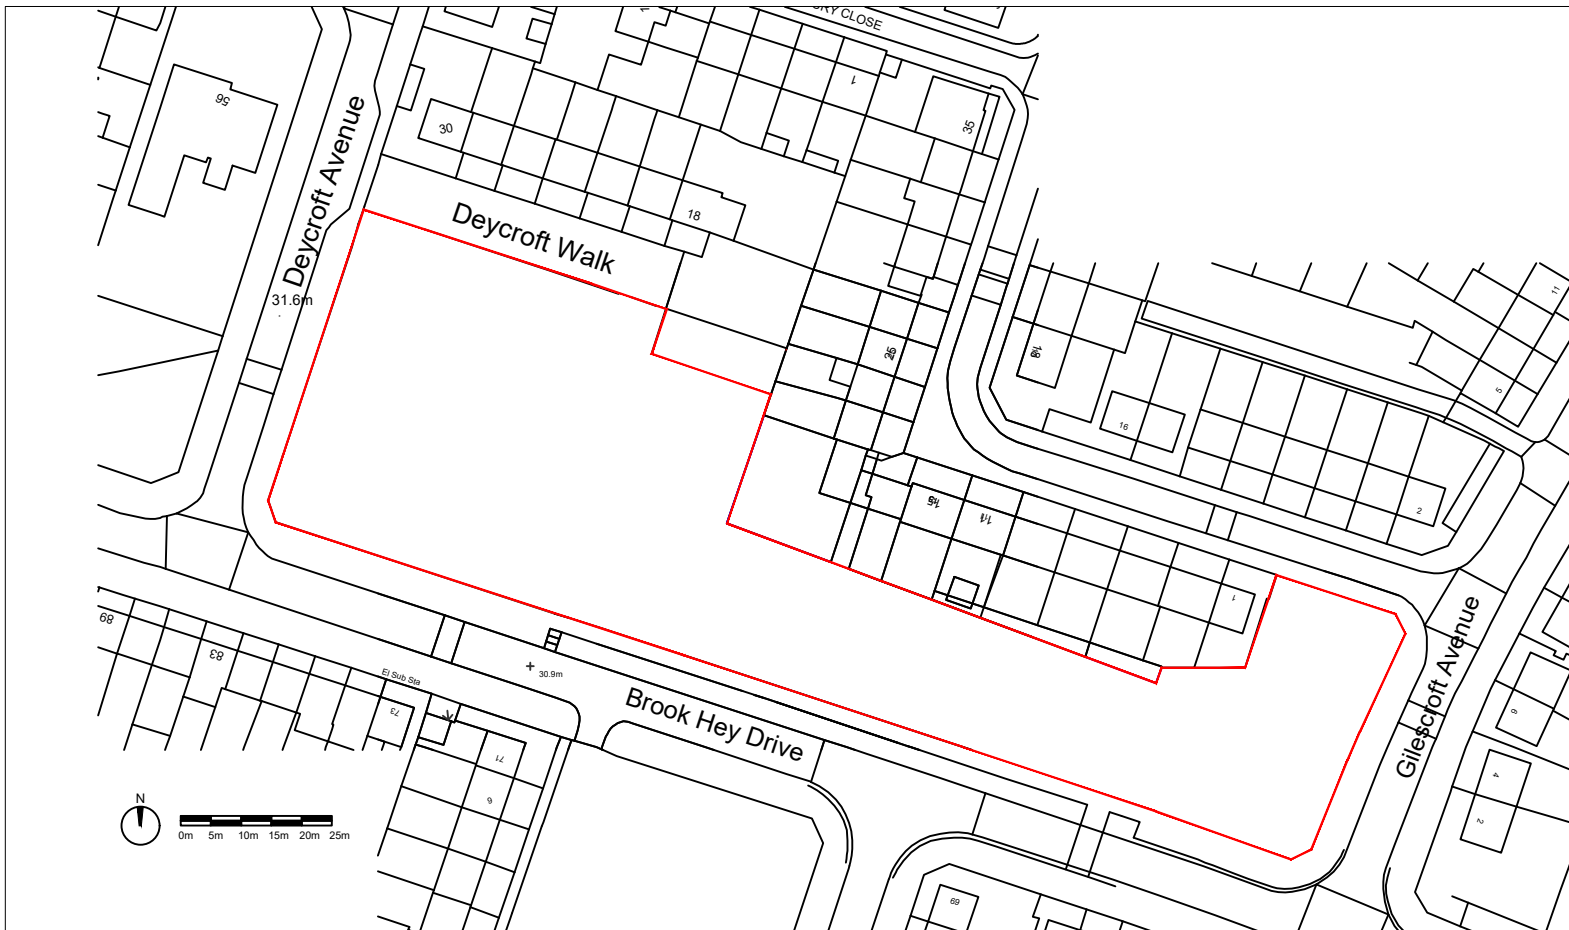

1 Location plan
1:1250

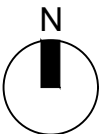

A	04/02/2020	First Issue
Ref	Date	Notes

REVISIONS

DRAWING NUMBER	REVISION
593-LR-001	A

DRAWING STATUS	AUTHOR
Information	FW
SCALE	1:1250 @ A4

DRAWING TITLE
Location Land Registry Plan

JOB TITLE
Brook Hey Development Kirkby, Liverpool

WD Architects	
Atlantic House 143 Sefton Street Liverpool L8 5SN	0151 332 0120 info@wooddesign.co.uk wooddesign.co.uk