


This drawing is the copyright of WD Architects and may not be reproduced in any form without prior written consent. Issue of this drawing does not impart any real or implied copyright licence.


This drawing must be read in conjunction with all associated architect's, consultants', sub-contractors', specialists' drawings and specifications.

Do not scale from this drawing.


Notes:

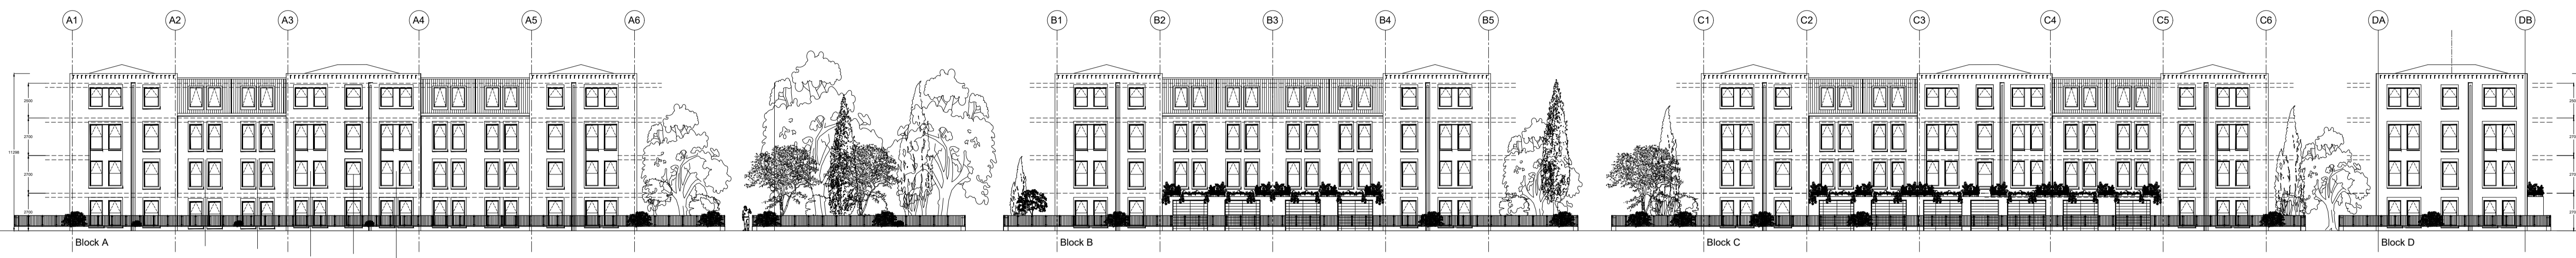


Elevation to Brook Hey Drive

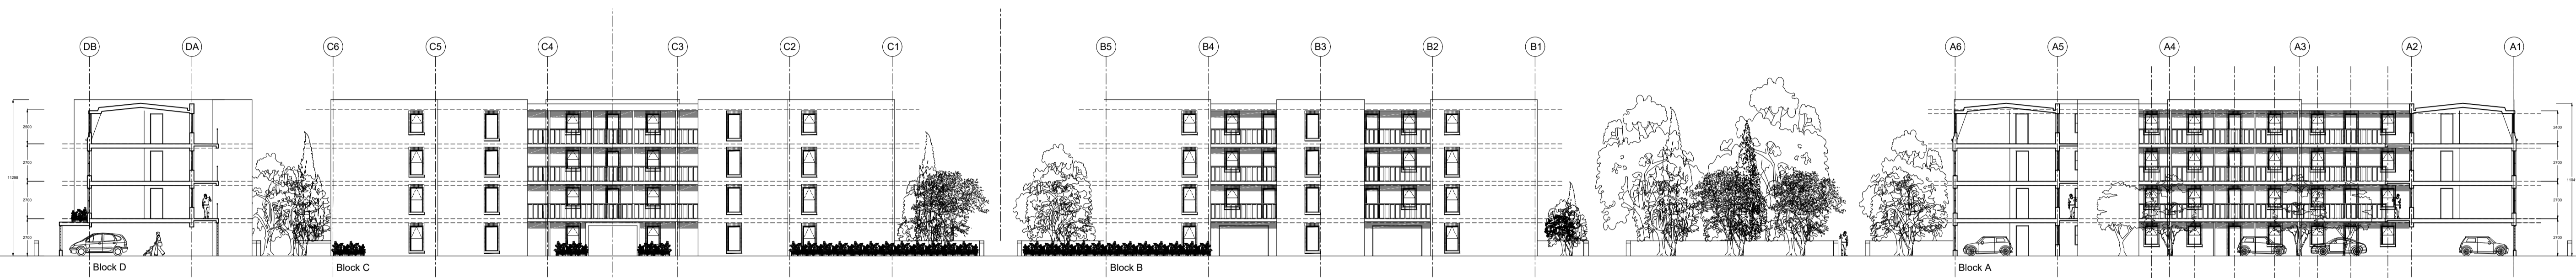

Section 1

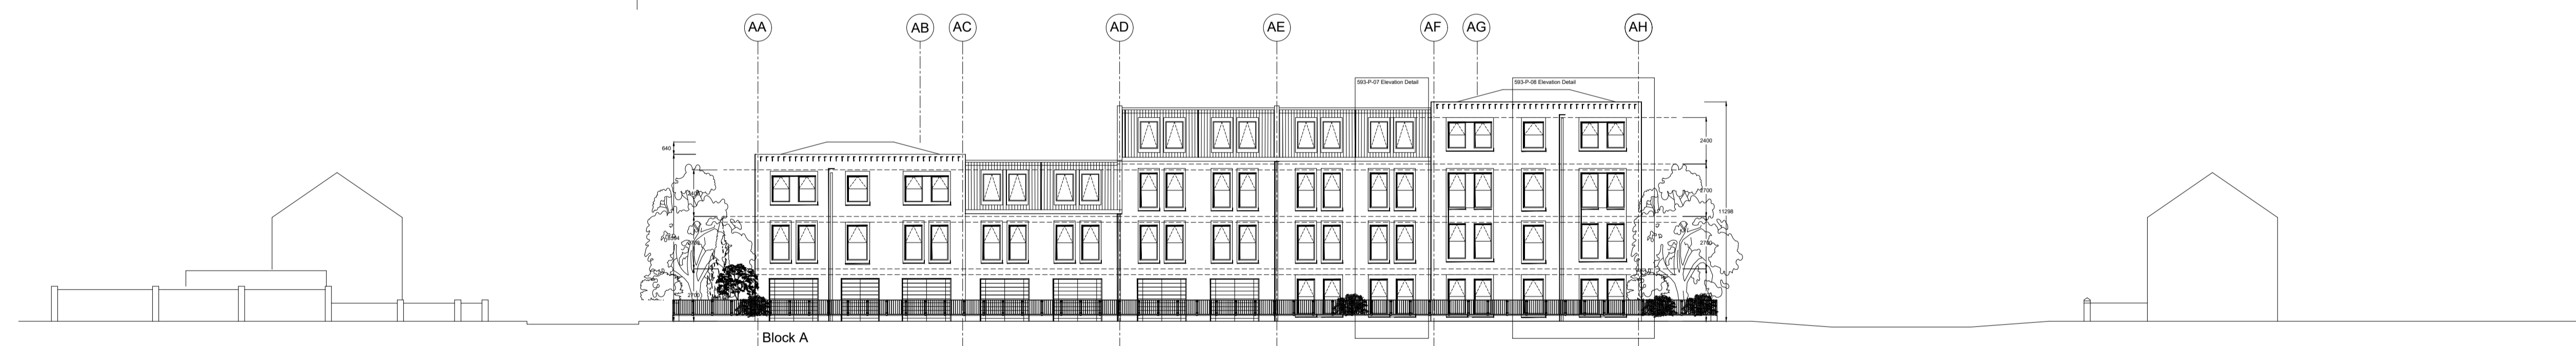

Elevation to Deycroft Avenue

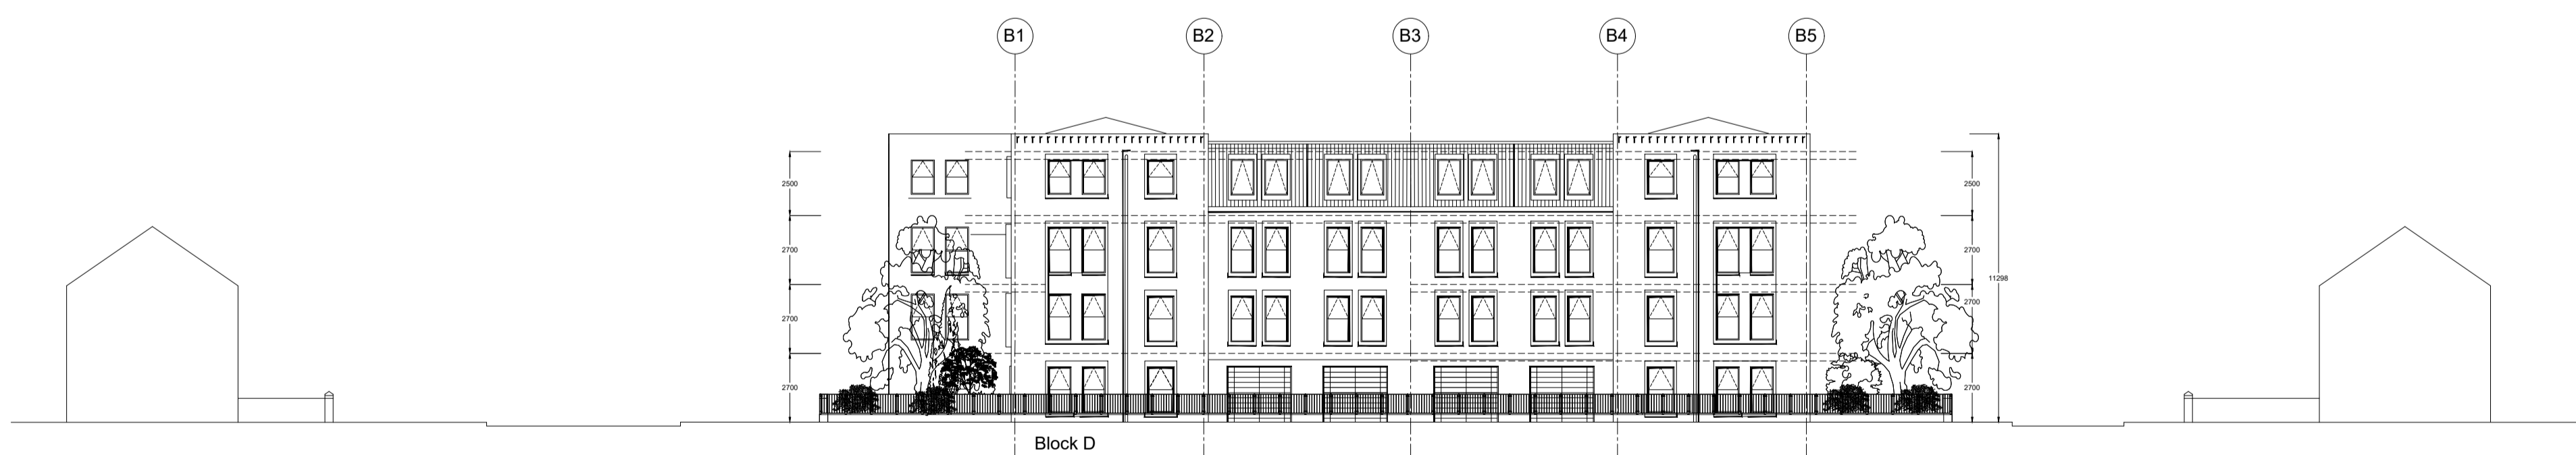

Elevation to Gilescroft Avenue



Elevation to Deycroft Walk

- 27/08/25 Detail Added
- 02/07/25 Originated

Ref/Date Notes

REVISIONS

DRAWING NUMBER	REVISION
593-P-04	A
DRAWING STATUS	AUTHOR
Planning Application	IW
SCALE	
1:200 @ A1	

DRAWING TITLE
Elevations & Section

JOB TITLE
Brook Hey Development
Kirkby, Liverpool

WD Architects
Atlantic House
143 Sefton Street
Liverpool L8 5SN
0151 332 0120
info@wooddesign.co.uk
wooddesign.co.uk