



Street Scene Elevation A-A




Street Scene Elevation B-B



Street Scene Elevation C-C



Street Scene Elevation D-D

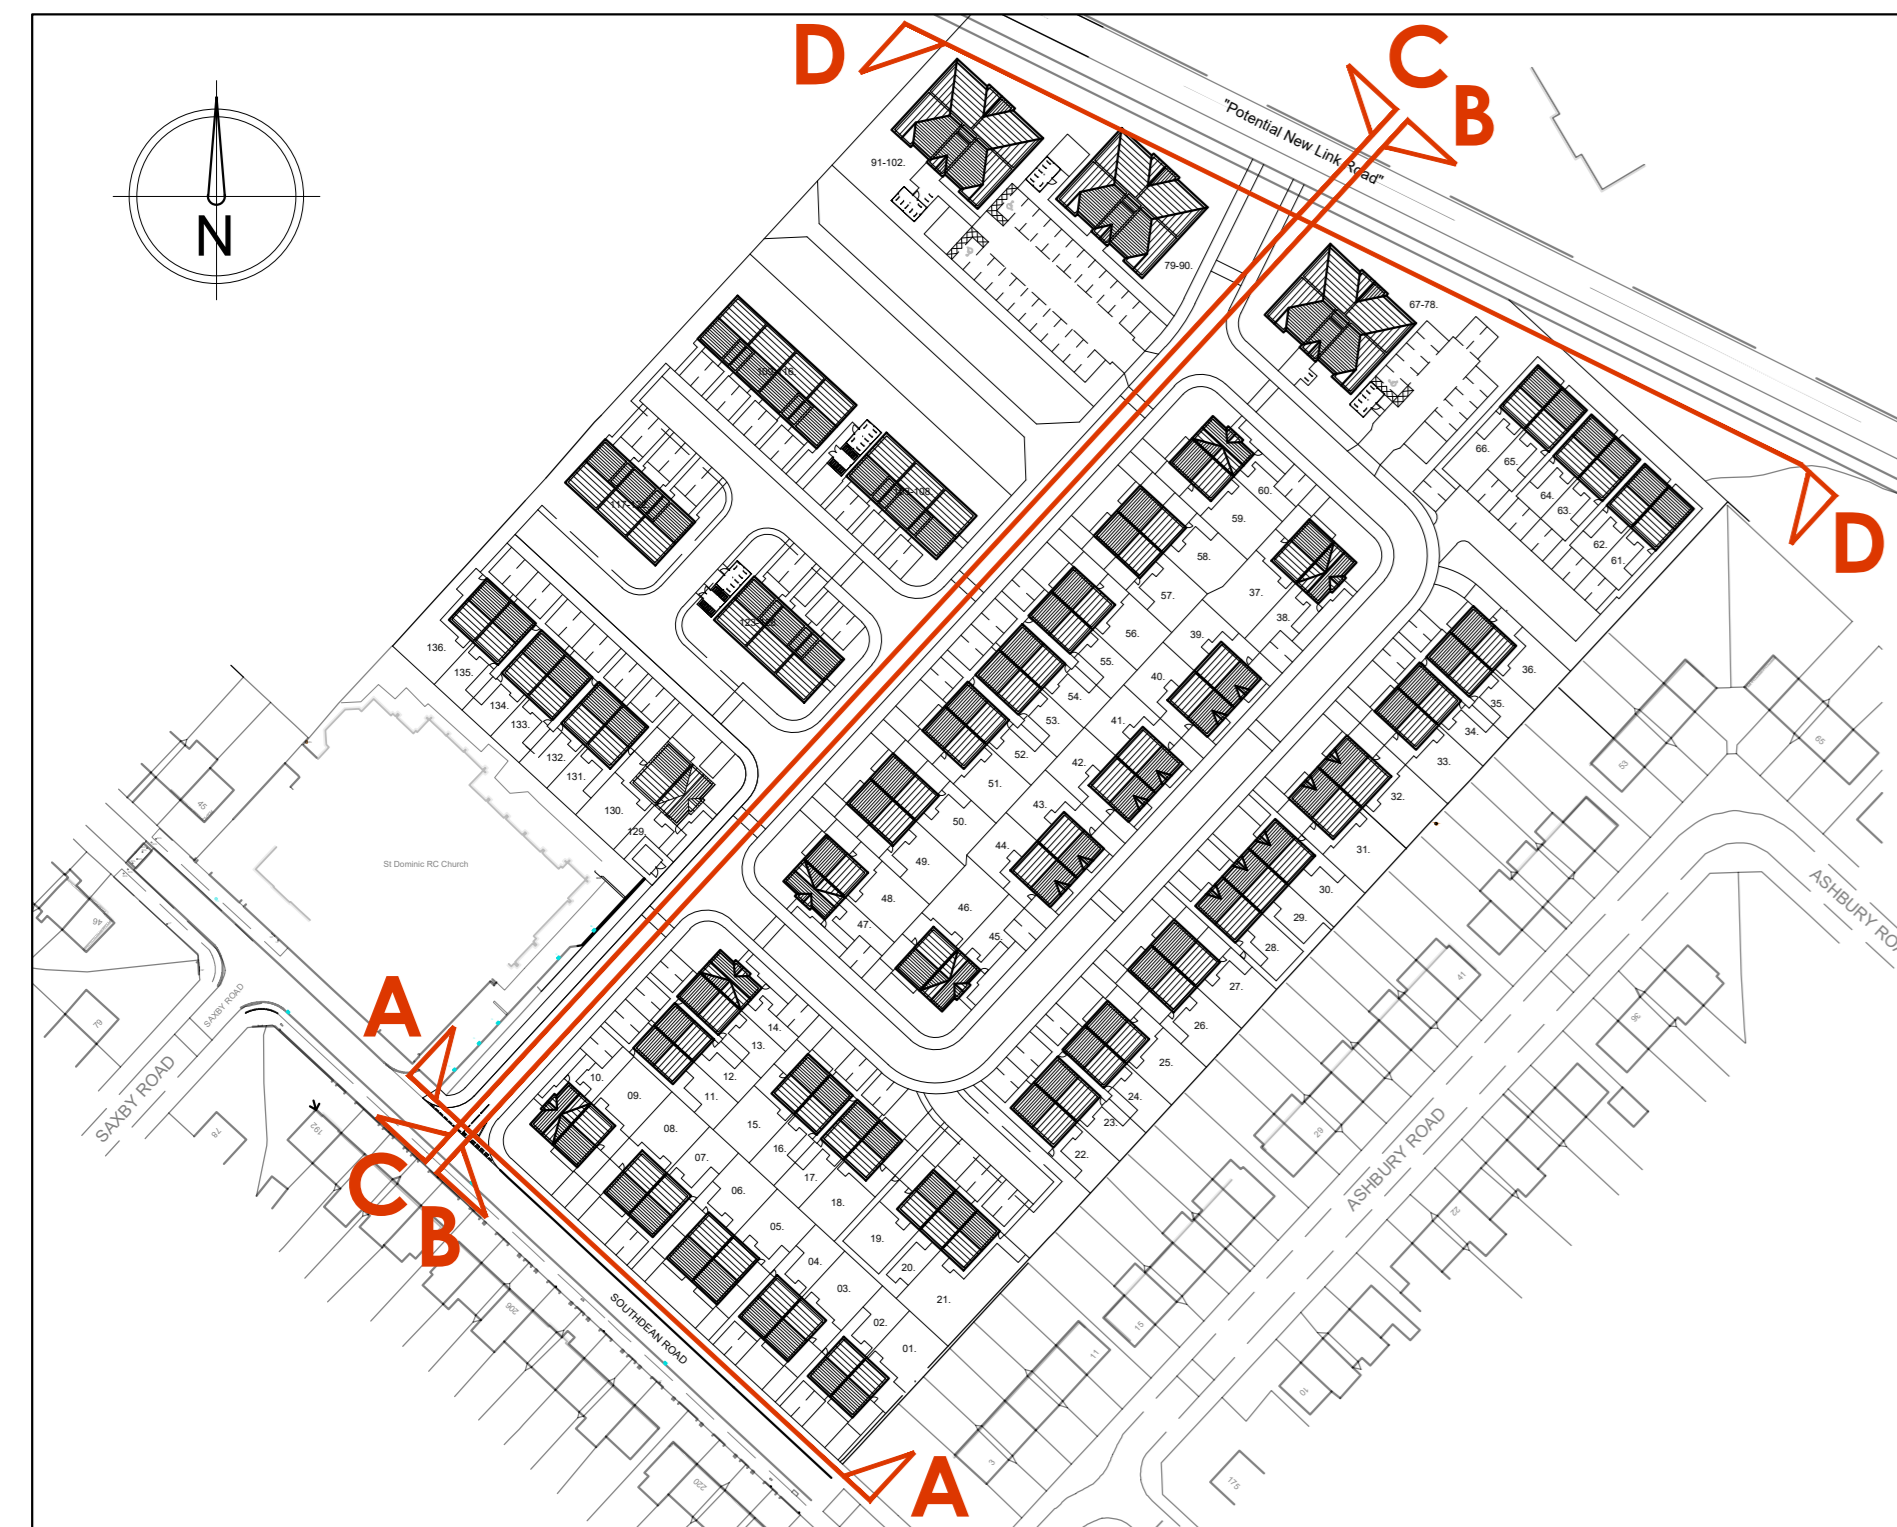

Street Scene Location Plan (1:1250)

REV	DATE	BY	CHKD	DESCRIPTION
A				ISSUED TO MAIN LAYOUT

STREET SCENE ELEVATIONS	
	Breck Homes 20 The Quadrant Barnsley Bridge Pudsey WF15 5A Tel: 0113 255 5555 www.breckhomes.co.uk
PROJECT:	SOUTHDEAN ROAD, KNOWSLEY
DATE:	1:2000
SCALE:	1:2000
DATE:	SEPT.25 08
PROJECT:	F02 Southdean Road / Street Scene Elevations
REV:	A