

REVISIONS		
REV	DATE	DESCRIPTION
P01	01.12.25	PLANNING SUBMISSION


**GENERAL NOTES AND LEGEND**

1. DRAWING TO BE READ IN CONJUNCTION WITH LATEST REVISIONS OF THE FOLLOWING DRAWINGS AND DOCUMENTS:


- KSS - 000 SERIES – EXISTING LOCATION & SITE PLANS
- KSS - 001 SERIES – EXISTING PLANS
- KSS - 002 SERIES – EXISTING SECTIONS
- KSS - 003 SERIES – EXISTING ELEVATIONS
- KSS - 020 SERIES – DEMOLITION SITE PLANS
- KSS - 021 SERIES – DEMOLITION PLANS
- KSS - 022 SERIES – DEMOLITION SECTIONS
- KSS - 023 SERIES – DEMOLITION ELEVATIONS
- KSS - 030 SERIES – PROPOSED LOCATION & SITE PLANS
- KSS - 031 SERIES – PROPOSED PLANS
- KSS - 032 SERIES – PROPOSED SECTIONS
- KSS - 033 SERIES – PROPOSED ELEVATIONS
- KSS - 040 SERIES – VISUALS & DIAGRAMS

**MATERIALS**


- (A) GREY PAINTED BRICK
- (B) GREY METAL ROOF
- (C) PITCH PERIMETER FENCE
- (D) METAL BOREHOLE FENCE

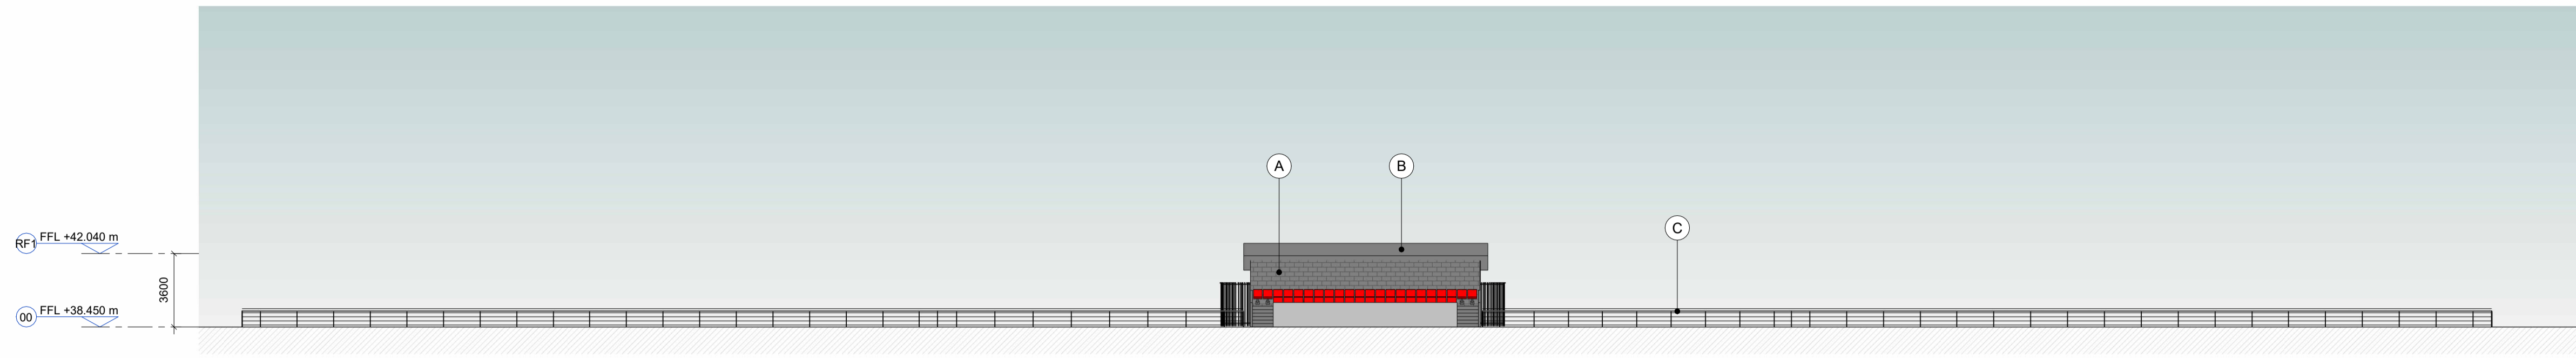

**1** ELEVATION  
PLANNING EXISTING NORTH ELEVATION 1 : 200

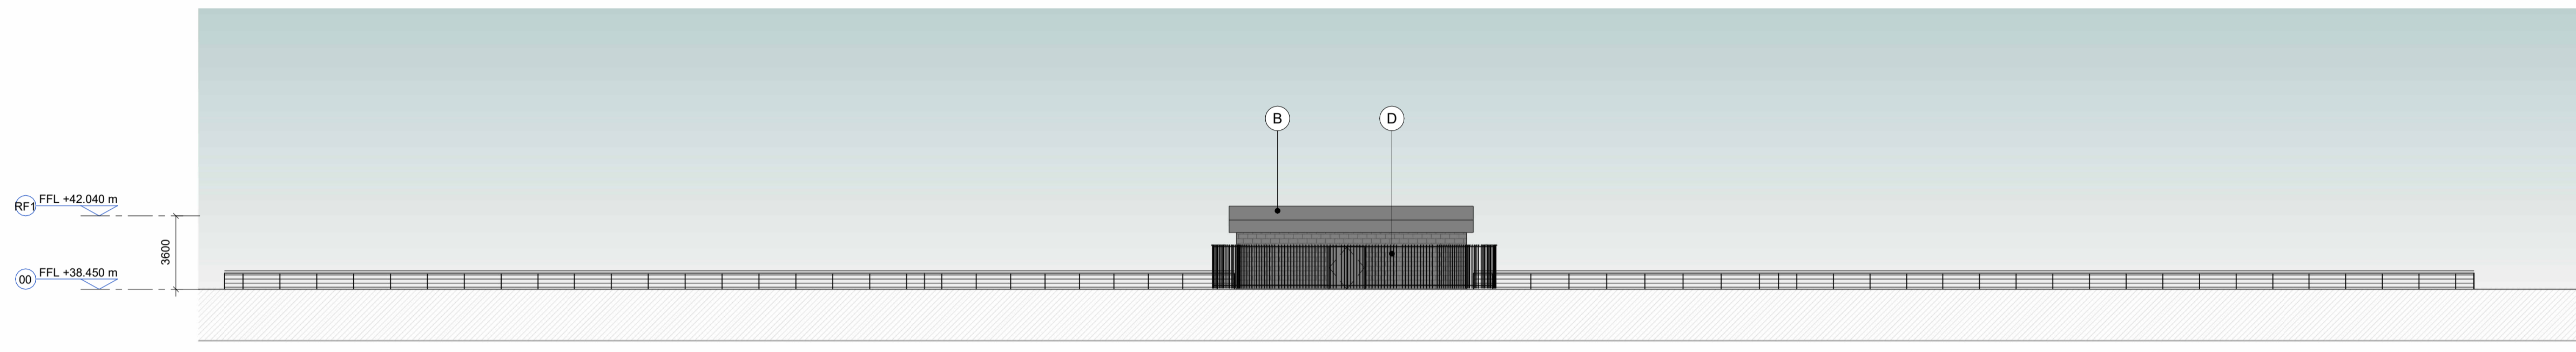


**2** ELEVATION  
PLANNING EXISTING SOUTH ELEVATION 1 : 200

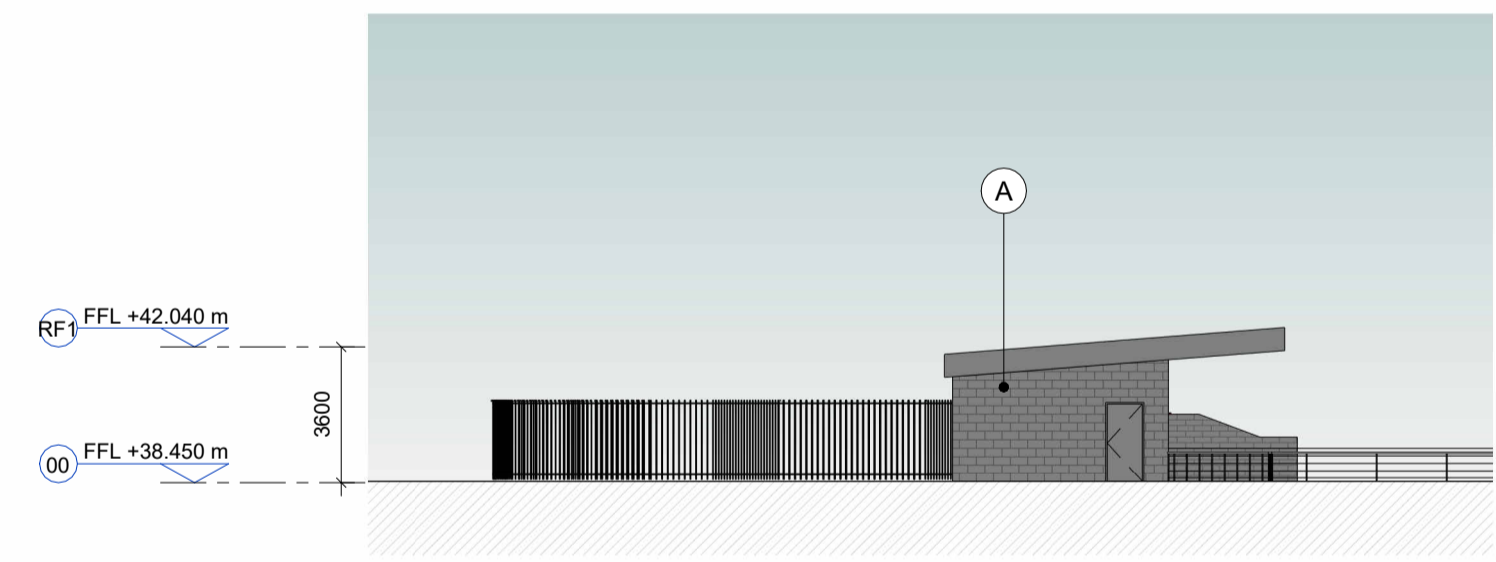

**3** ELEVATION  
PLANNING EXISTING EAST ELEVATION 1 : 200



**4** ELEVATION  
PLANNING EXISTING WEST ELEVATION 1 : 200

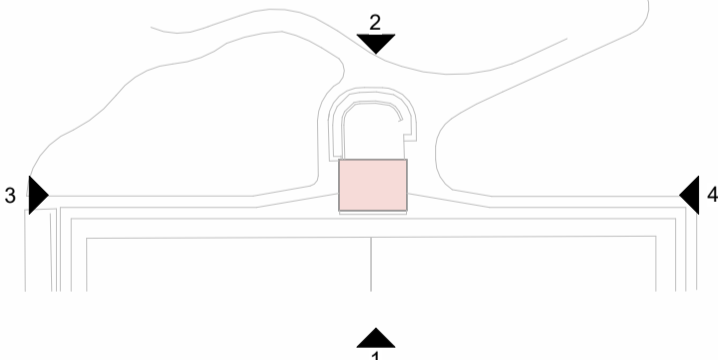

**KEY PLAN**

**KSS** London 1 James Street London W1U 1DR  
Kent 7 Biggles Walk, Sevenoaks TN13 1DB  
KSSGROUP.COM ☎+44 (0)20 7907 2222

CLIENT  
**LIVERPOOL FOOTBALL CLUB**

PROJECT  
**LFC TRAINING CENTRE ACADEMY**

TITLE  
**PLANNING EXISTING ELEVATIONS**

**Suitability codes to ISO19655:**  
S0 WIP, S1 Suitable for Coordination, S2 Suitable for Information, S3 Suitable for Review & Comment, S4 Suitable for Stage Approval, S5 Suitable for BIM Authorisation, S7 Suitable for BIM Authorisation, S8 Suitable for Building Control Approval, SP Suitable for Planning Approval, ST Suitable for Costing/Tender.  
A1, A2, An: Approved and accepted as stage complete. B1, B2, Bn: Partially Signed Off, CR: As Construction Record documentation.

MODEL FILE REFERENCE  
25009-KSS-ST-ZZ-M3-A-00001

SCALE	FORMAT	SUITABILITY	REVISION
1 : 200	@ A1	SP	P01

DRAWING REFERENCE  
**25009-KSS-ST-ZZ-DR-A-00301**

