

Do not scale this drawing or associated computer digital data, and use figured dimensions only. All dimensions are in millimetres and levels in metres unless noted otherwise. All dimensions should be checked on site prior to works commencing. Any discrepancies or items where dimensions cannot be determined should be reported to KSS. Revision clouds on drawing refer to changes against previous revision.

REV	DATE	DESCRIPTION	DRWN	CHKD
P01	01.12.25	PLANNING SUBMISSION	CW	EA
P02	11.12.25	PLANNING UPDATES	SJ	EA

**GENERAL NOTES AND LEGEND**


1. DRAWING TO BE READ IN CONJUNCTION WITH LATEST REVISIONS OF THE FOLLOWING DRAWINGS AND DOCUMENTS:

- KSS - 000 SERIES – EXISTING LOCATION & SITE PLANS
- KSS - 001 SERIES – EXISTING PLANS
- KSS - 002 SERIES – EXISTING SECTIONS
- KSS - 003 SERIES – EXISTING ELEVATIONS
- KSS - 010 SERIES – SCOPE SITE PLANS
- KSS - 011 SERIES – SCOPE PLANS
- KSS - 012 SERIES – SCOPE SECTIONS
- KSS - 013 SERIES – SCOPE ELEVATIONS
- KSS - 020 SERIES – DEMOLITION SITE PLANS
- KSS - 021 SERIES – DEMOLITION PLANS
- KSS - 022 SERIES – DEMOLITION SECTIONS
- KSS - 023 SERIES – DEMOLITION ELEVATIONS
- KSS - 030 SERIES – PROPOSED LOCATION & SITE PLANS
- KSS - 031 SERIES – PROPOSED PLANS
- KSS - 032 SERIES – PROPOSED SECTIONS
- KSS - 033 SERIES – PROPOSED ELEVATIONS
- KSS - 040 SERIES – VISUALS & DIAGRAMS


KSS BUILDING SPECIFICATIONS  
STRUCTURAL ENGINEERS DRAWINGS AND SPECIFICATION  
SERVICES ENGINEERS DRAWINGS AND SPECIFICATION

**MATERIALS**


- (A) STEEL WALL CLADDING
- (B) GREY METAL DOOR
- (C) RED SPECTATOR SEATS
- (D) BUFF BRICK
- (E) GREY METAL CLADDING
- (F) SIGNAGE
- (G) METAL BOREHOLE FENCE

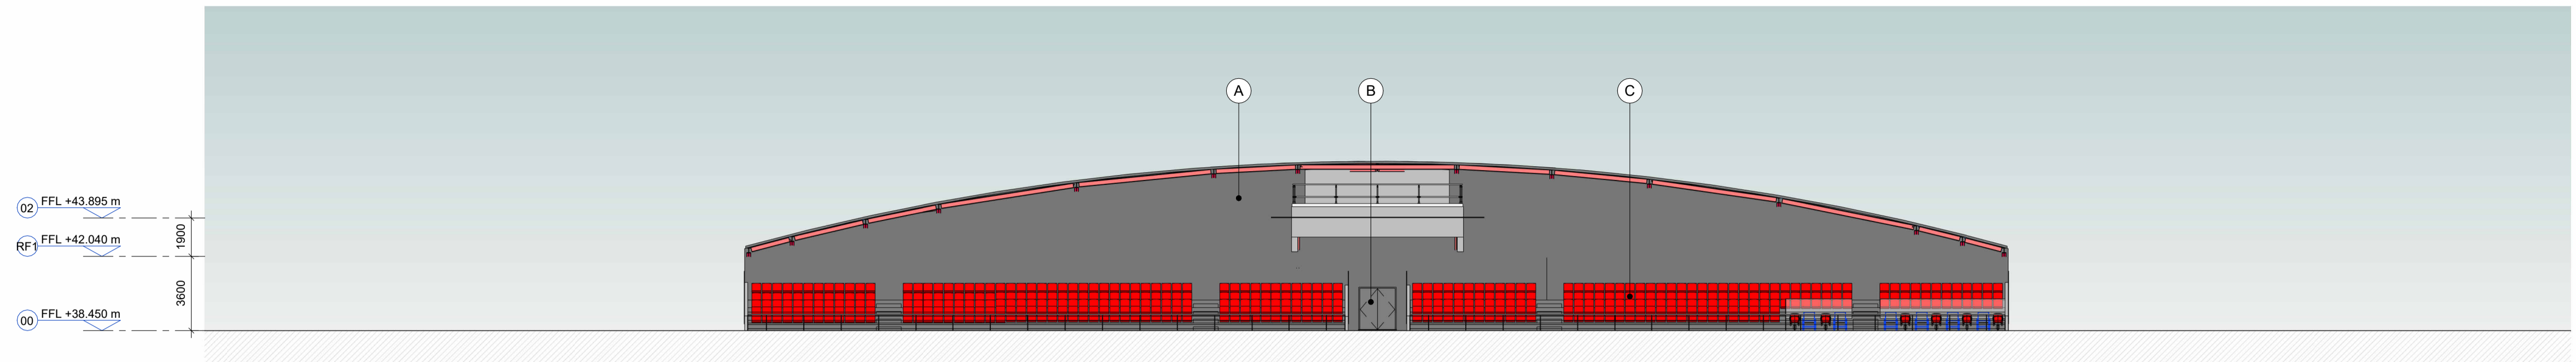


**1** ELEVATION  
PLANNING PROPOSED NORTH ELEVATION 1 : 200

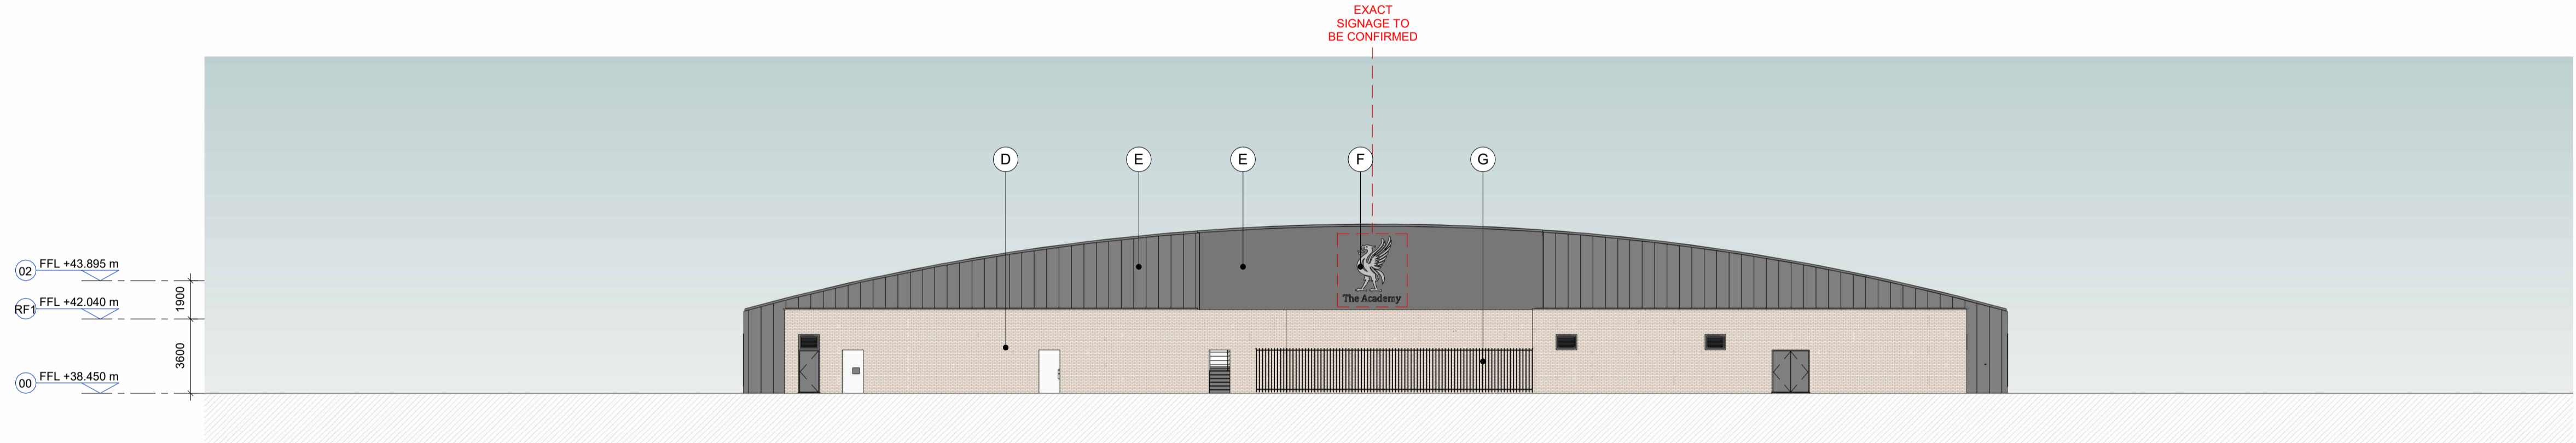


**2** ELEVATION  
PLANNING PROPOSED SOUTH ELEVATION 1 : 200

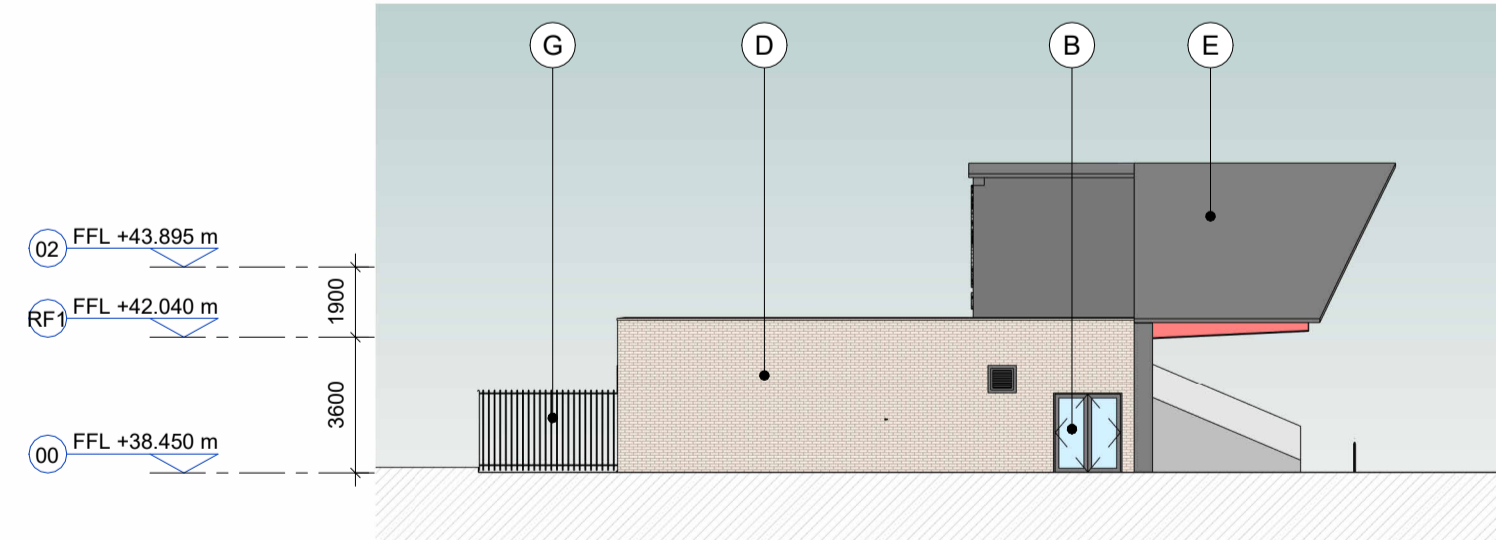

**3** ELEVATION  
PLANNING PROPOSED EAST ELEVATION 1 : 200

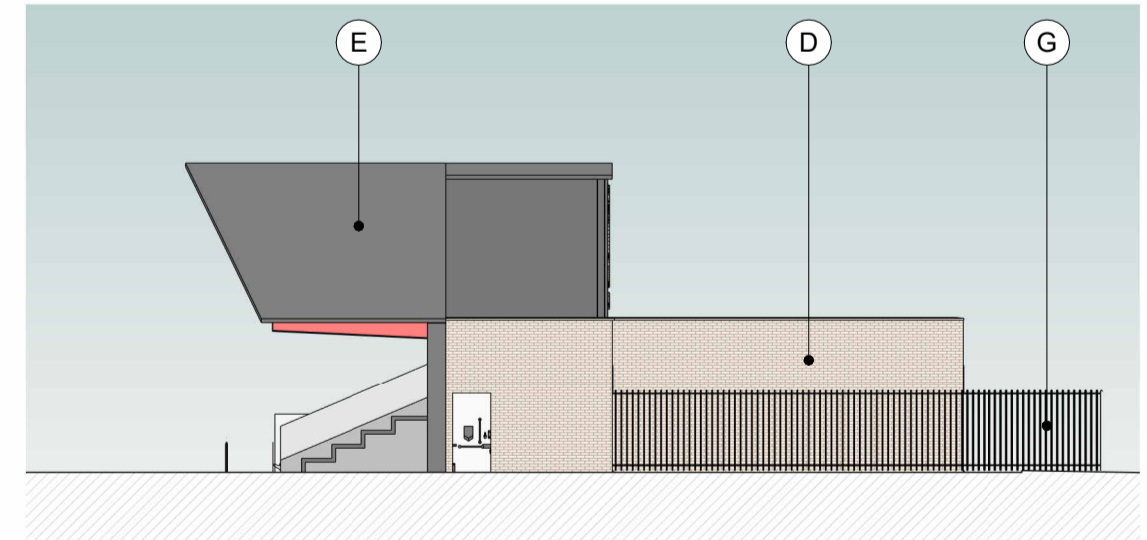

**4** ELEVATION  
PLANNING PROPOSED WEST ELEVATION 1 : 200

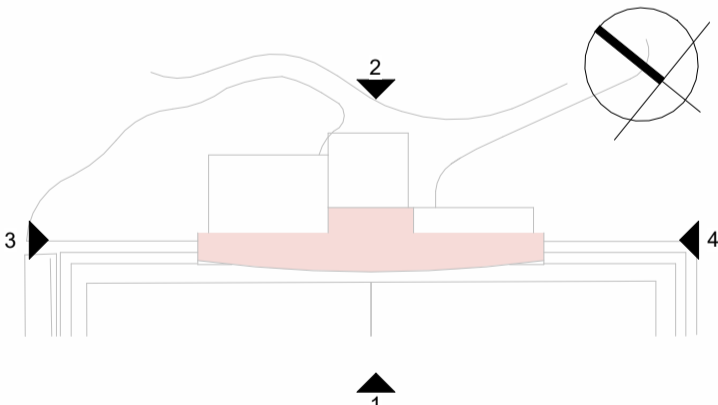

KEY PLAN

**KSS** London 1 James Street London W1U 1DR  
Kent 7 Biggles Walk, Sevenoaks TN13 1DB  
KSSGROUP.COM ☎+44 (0)20 7907 2222

CLIENT  
**LIVERPOOL FOOTBALL CLUB**

PROJECT  
**LFC TRAINING CENTRE ACADEMY**

TITLE  
**PLANNING PROPOSED STAND ELEVATIONS**

Suitability codes to ISO19655:  
S0 WIP, S1 Suitable for Coordination, S2 Suitable for Information, S3 Suitable for Review & Comment, S4 Suitable for Stage Approval, S5 Suitable for BIM Authorisation, S7 Suitable for BIM Authorisation, S8 Suitable for Building Control Approval, SP Suitable for Planning Approval, BT Suitable for Costing/Tender.  
A1, A2, A3: Approved and accepted as stage complete. B1, B2, Bn: Partially Signed Off, CR: As Construction Record documentation.

MODEL FILE REFERENCE  
25009-KSS-ST-ZZ-M3-A-00001

SCALE	FORMAT	SUITABILITY	REVISION
1 : 200	@ A1	SP	P02

DRAWING REFERENCE  
**25009-KSS-ST-ZZ-DR-A-03301**

