


Note:
Drawing based on levels
provided by third party
Proposed retaining wall
construction TBC


Note:
Vegetation omitted for clarity

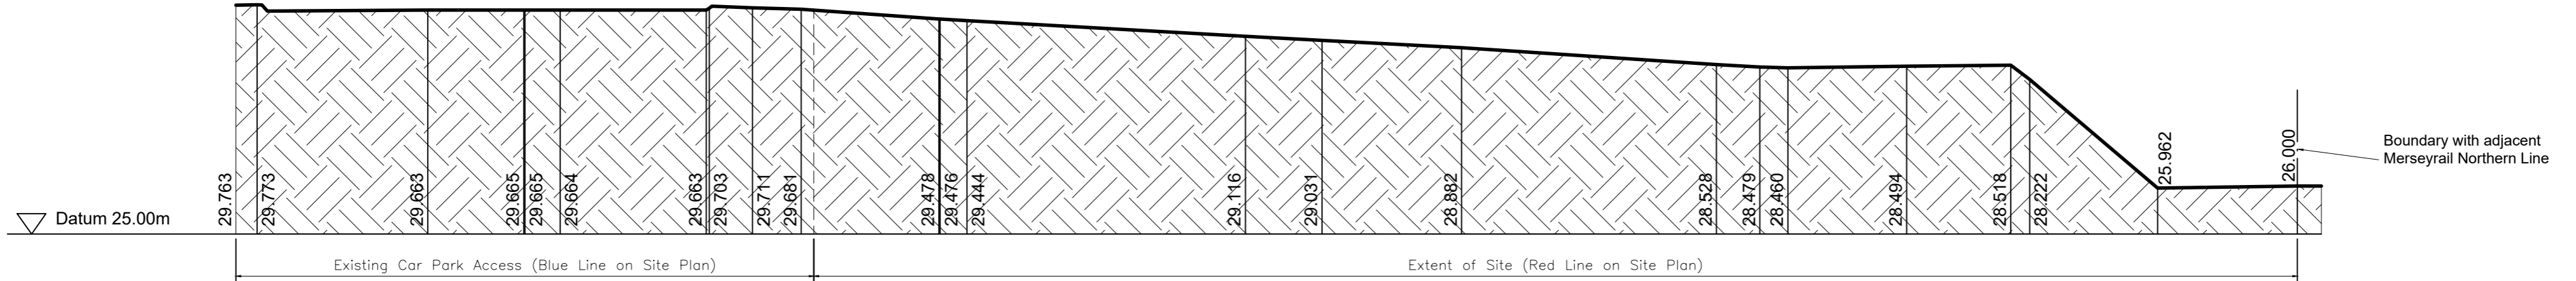

EXISTING NORTH/SOUTH SECTION

Including as-surveyed levels by third-party

Note:
Vegetation omitted for clarity

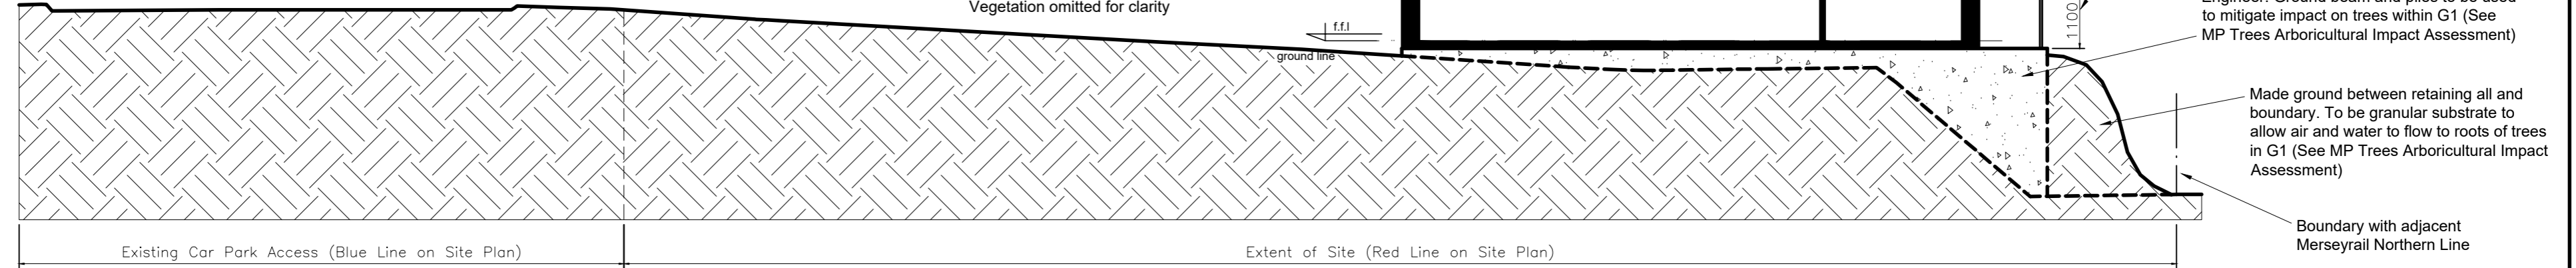

PROPOSED NORTH/SOUTH SECTION

Rev A: Retaining wall notes updated as per
MP Trees' Arboricultural Impact Assessment
02/07/2025

1:100 scale bar 0 1 2 3 4 5metres

PROPOSED ELEVATIONS

<h1>R J G</h1> <p>Architecture LTD For All Your Architectural Design Requirements</p>	Project Glovers Brow Development Kirkby Liverpool	
	Dwg Title Site Section (N/S) Existing and Proposed	
Tel : 01744 419419 e-mail: info@rjgarchitecture.co.uk	Dwg No 01823/SK/06	Rev A
<small>1. Figured dimensions to be followed in preference to scale. 2. All dimensions to be checked on site. 3. This drawing remains the copyright of the architect and may not be copied without prior consent.</small>	Drawn by BPM	Scale @A2 1:100
		Date Jun'25