




A/C CONCRETE PLATFORM 'A'
8m x 1m
6no. A/C UNITS

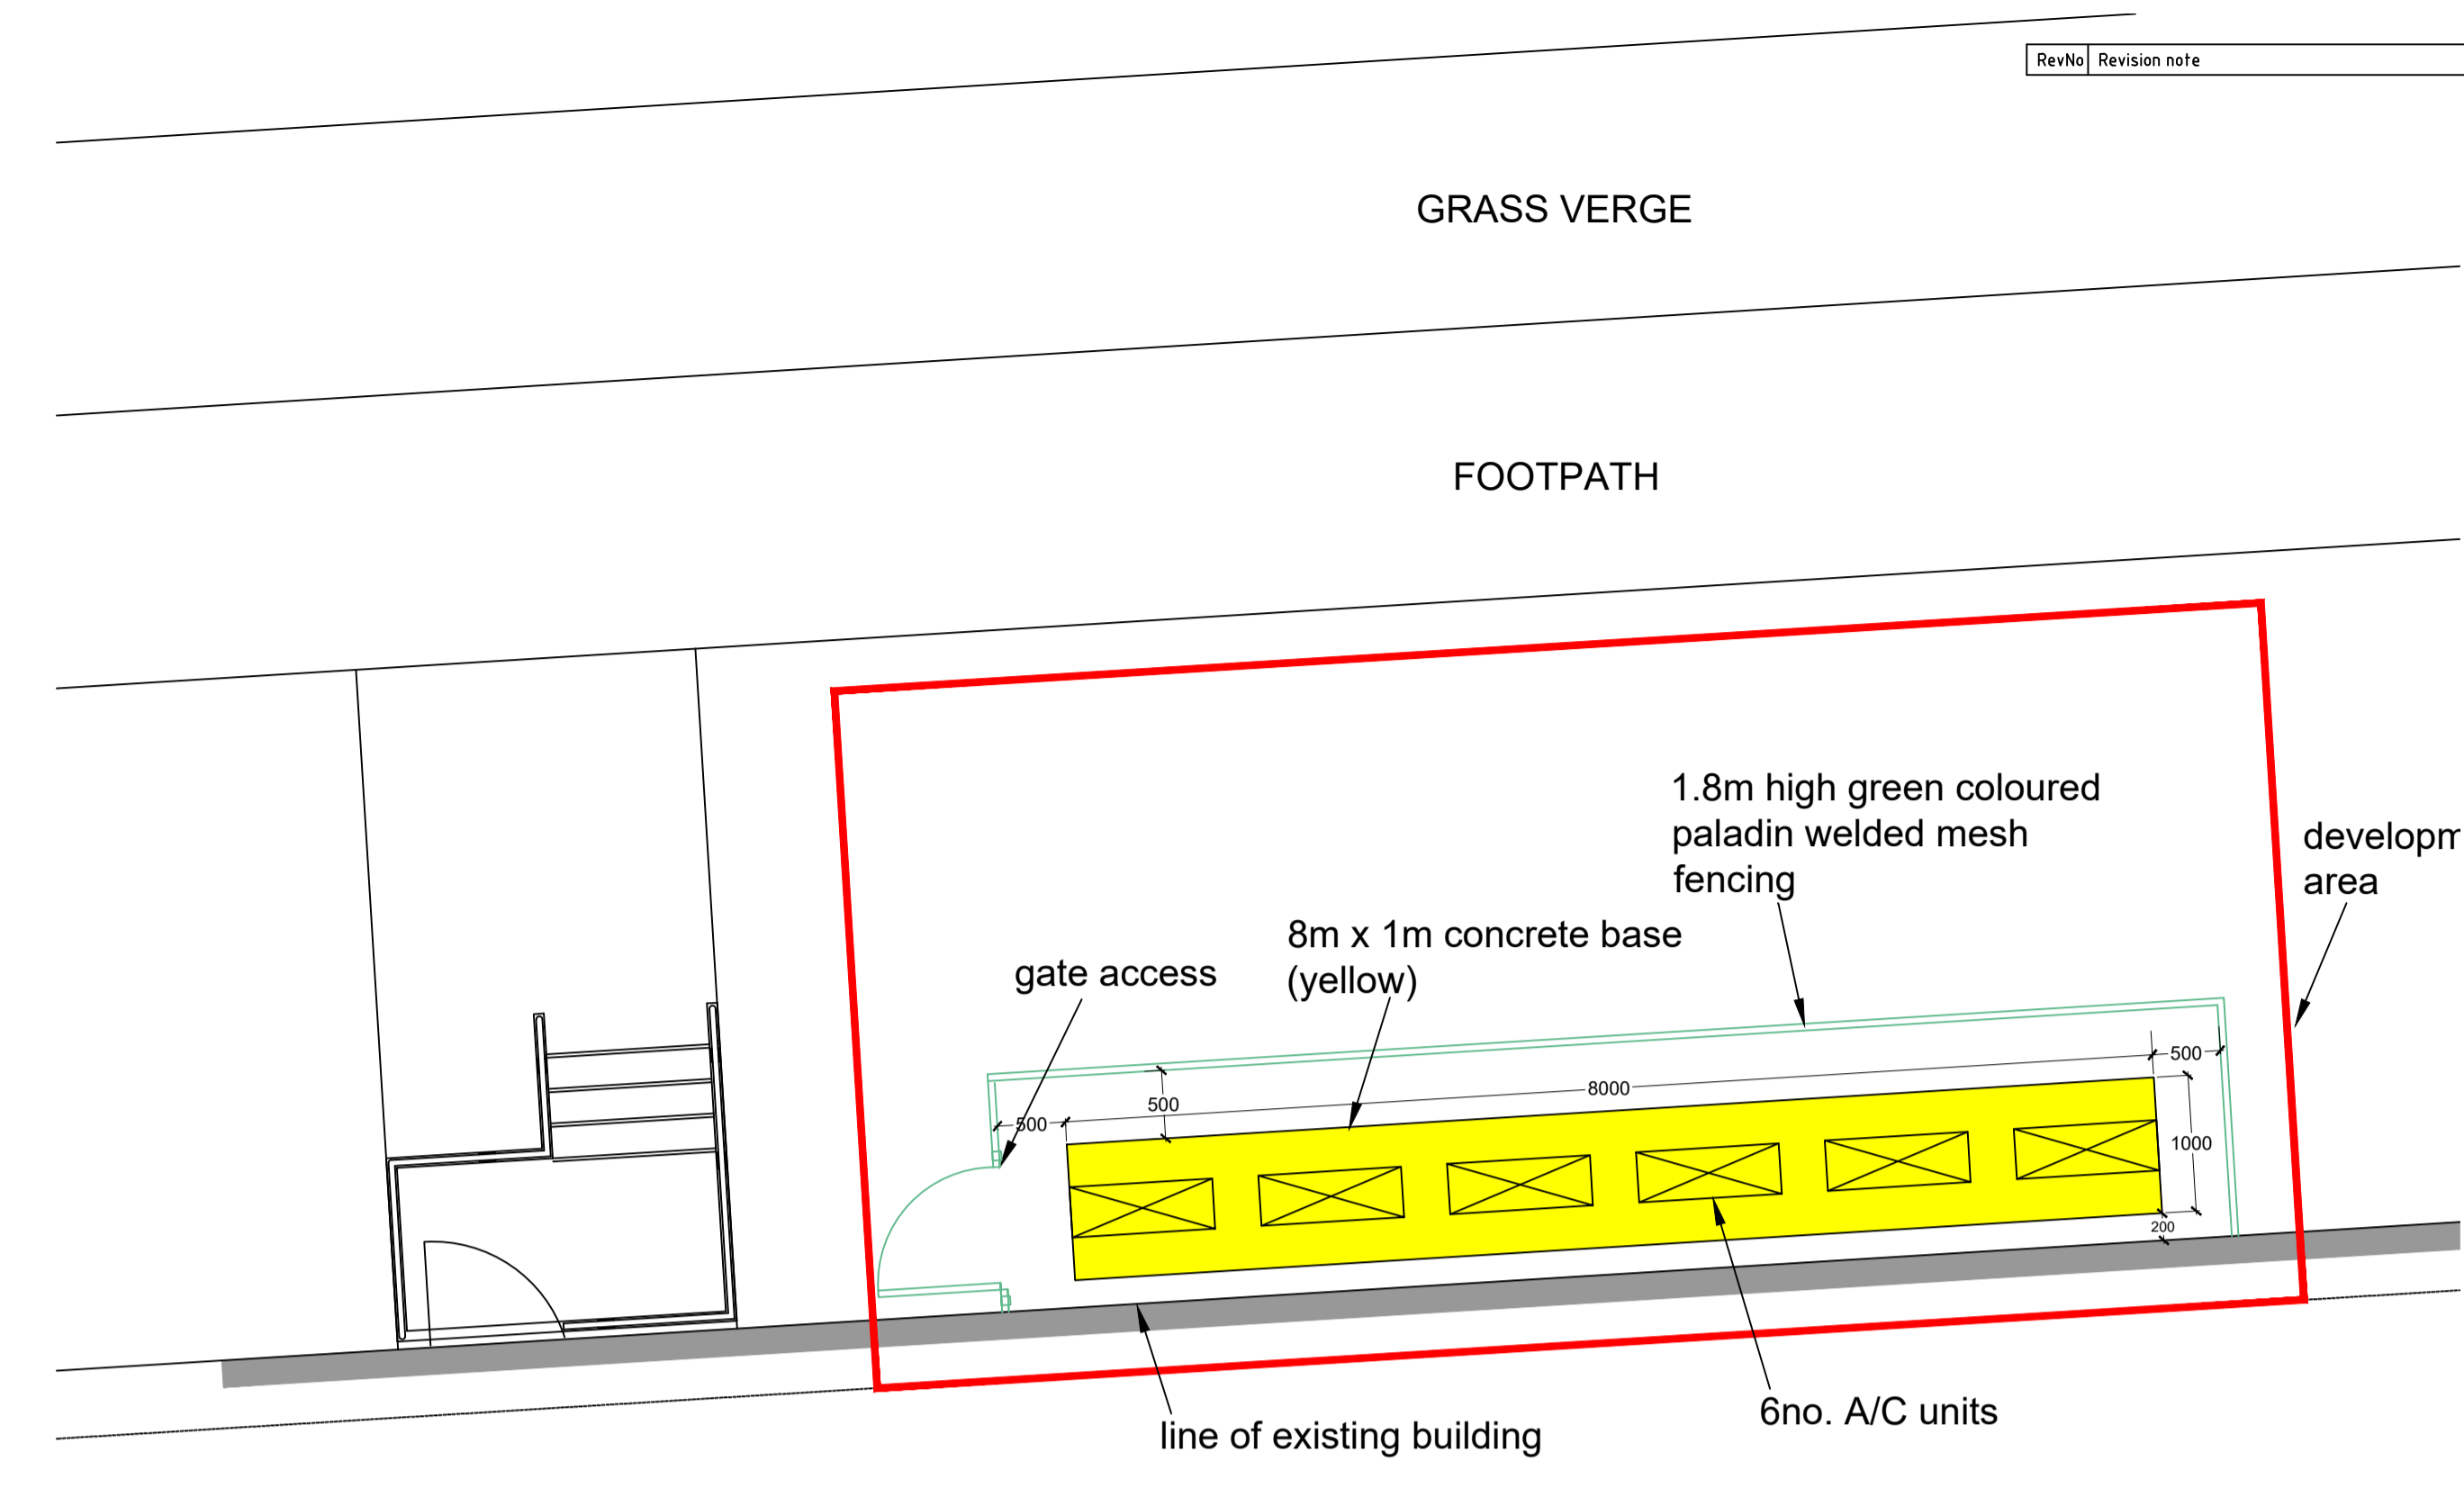


A/C CONCRETE PLATFORM 'B'
8m x 1m
6no. A/C UNITS

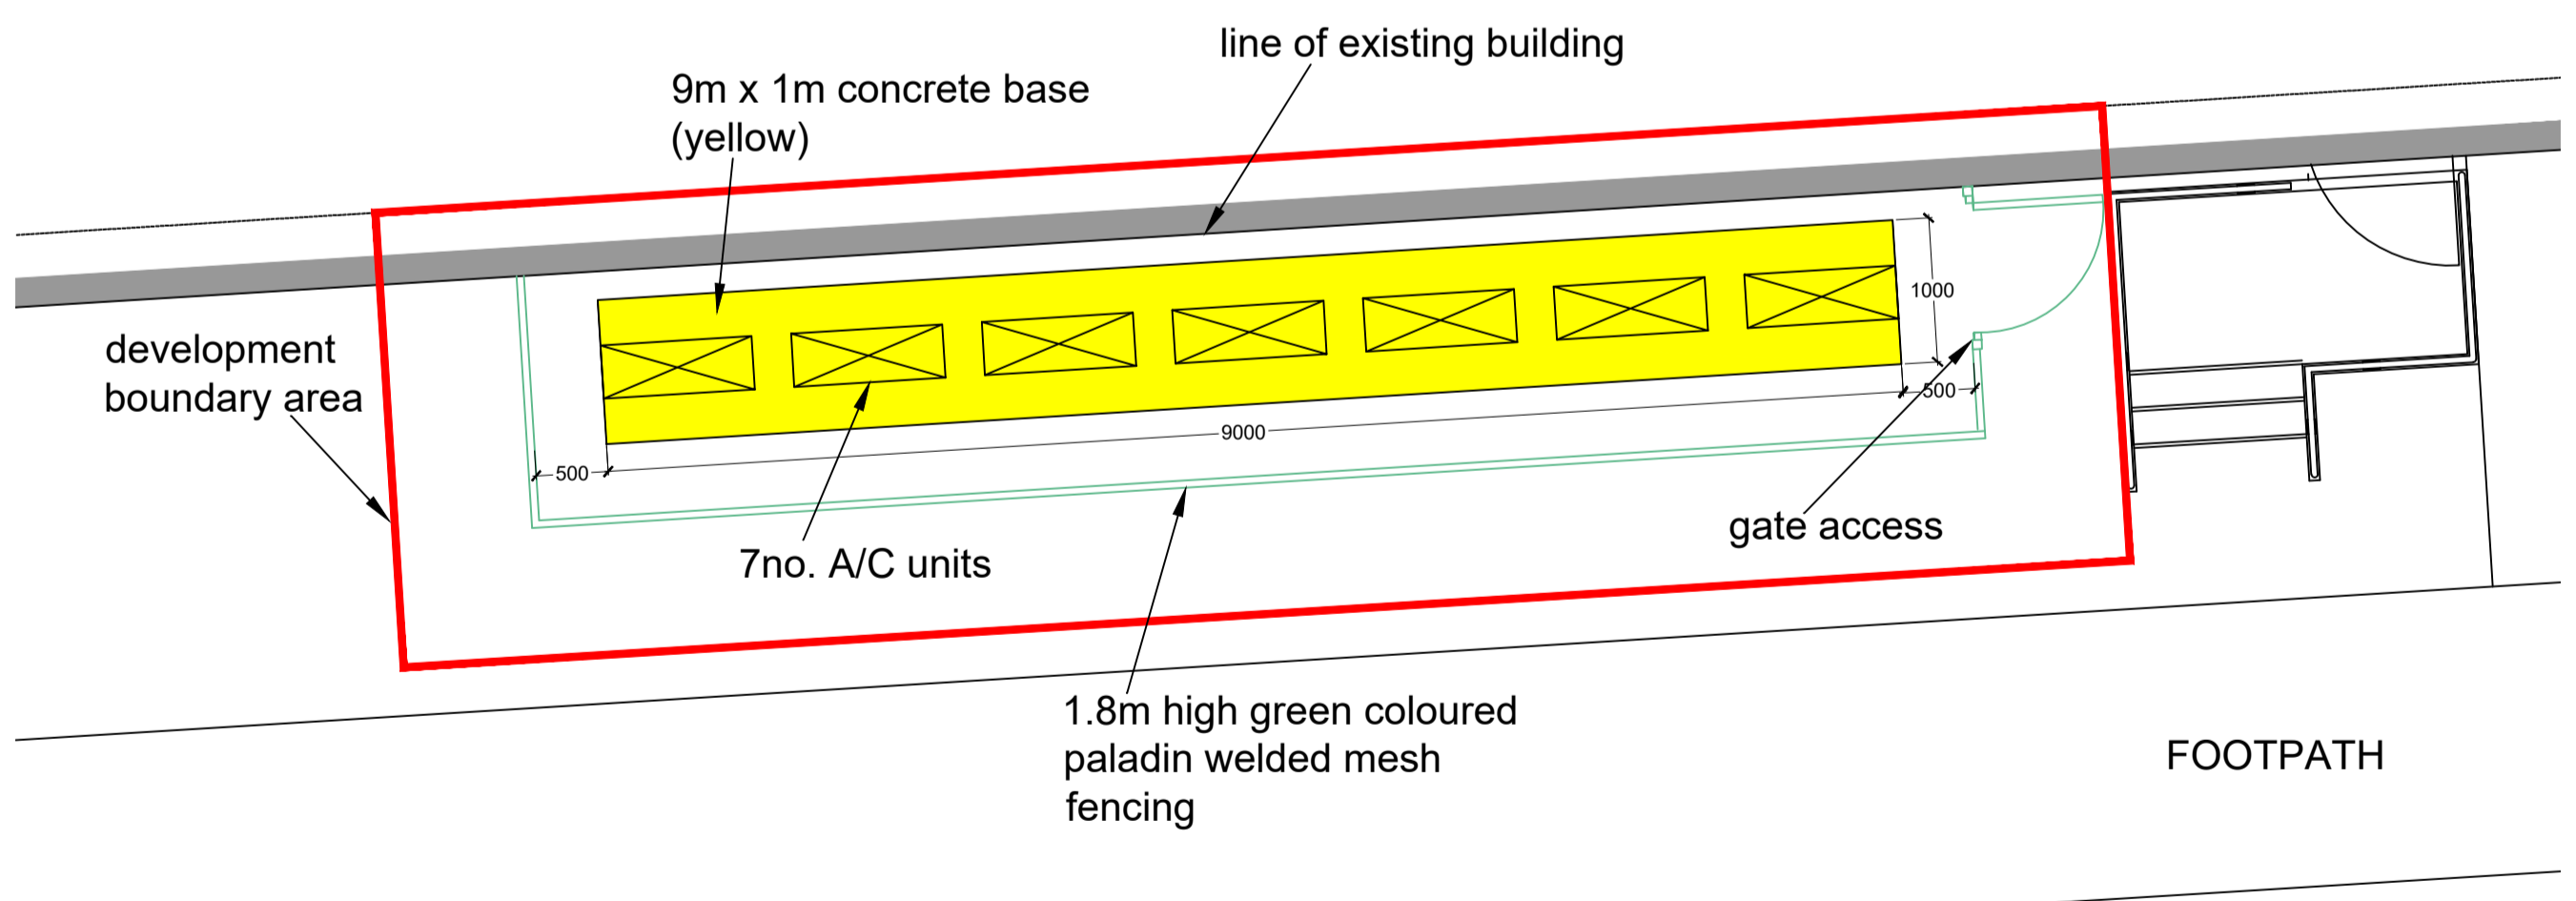

A/C CONCRETE PLATFORM 'C'
9m x 1m
7no. A/C UNITS

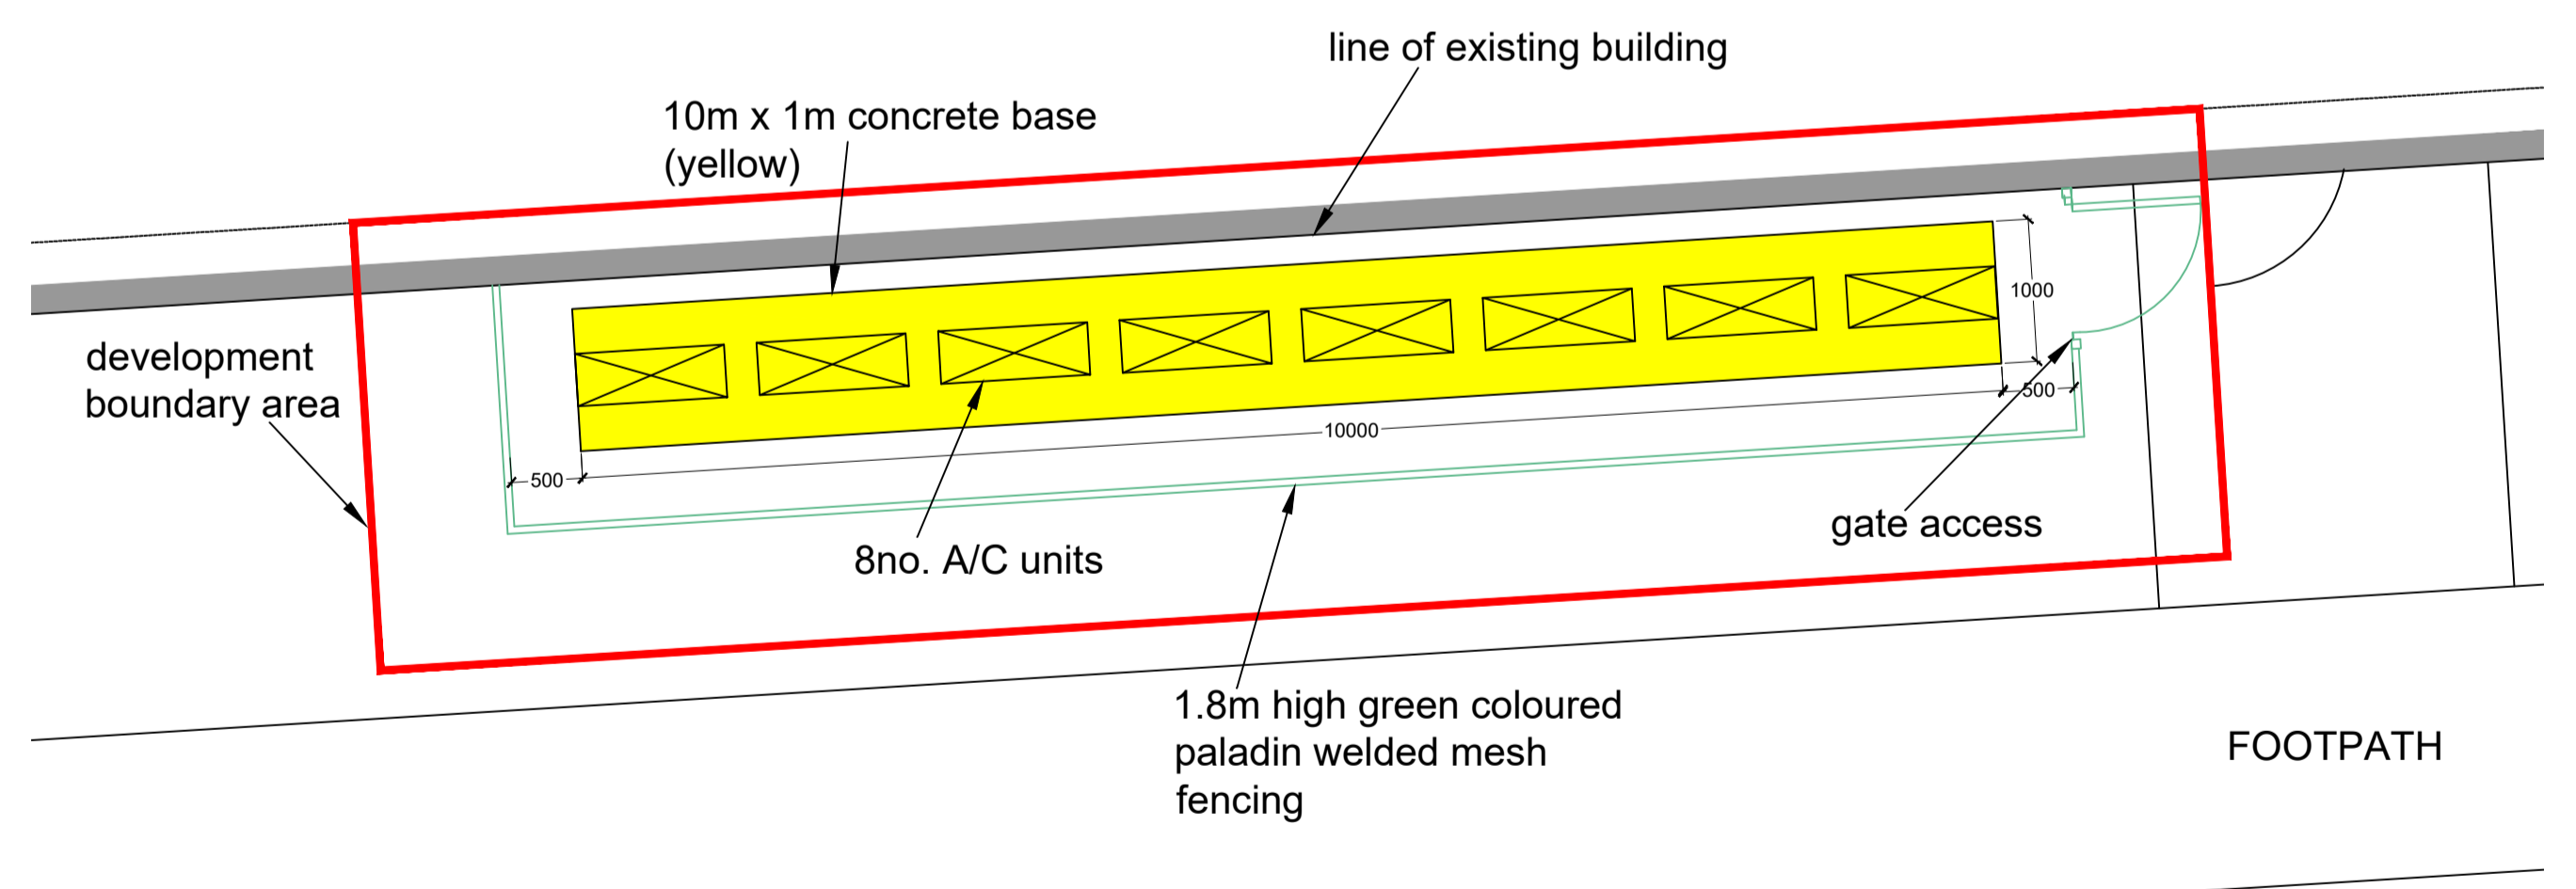

A/C CONCRETE PLATFORM 'D'
10m x 1m
8no. A/C UNITS

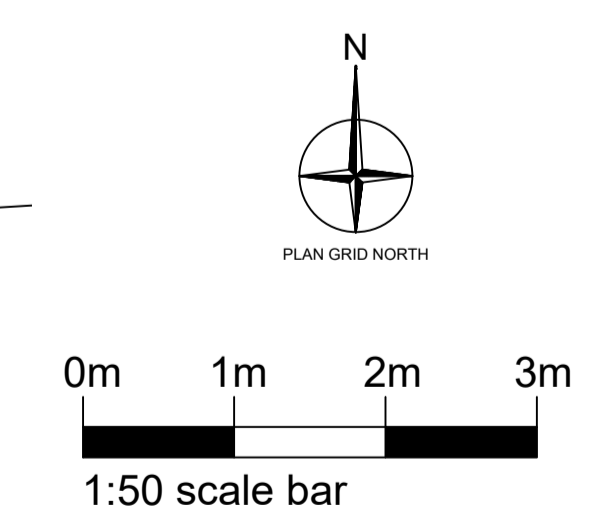

ERECTOR OF A NEW 2.4M HIGH MESH SECURITY FENCE AROUND CAR PARK WITH VEHICLE AND PEDESTRIAN ACCESS GATES TOGETHER WITH THE INSTALLATION OF NEW GROUND SUPPORTED AIR CON UNITS
At Land Bounded by Villiers Road & Penryn Rd, Knowlsey Business Park, Knowlsey

CLIENT: BELLS AND SONS HEALTHCARE

Drawing Title: PROPOSED PLANS TO A/C UNIT BASES

Renouance Studio, No 1 Derby St, Leigh, Lancashire WN7 4PF
Telephone: 01942 474360 Fax: 01942 620384
Email: info@pabarchitects.co.uk www.pabarchitects.co.uk

Drawing No: 2616-PL-04
Date: MAY 2026
Scale: 1:50@ A1
Revision: A