


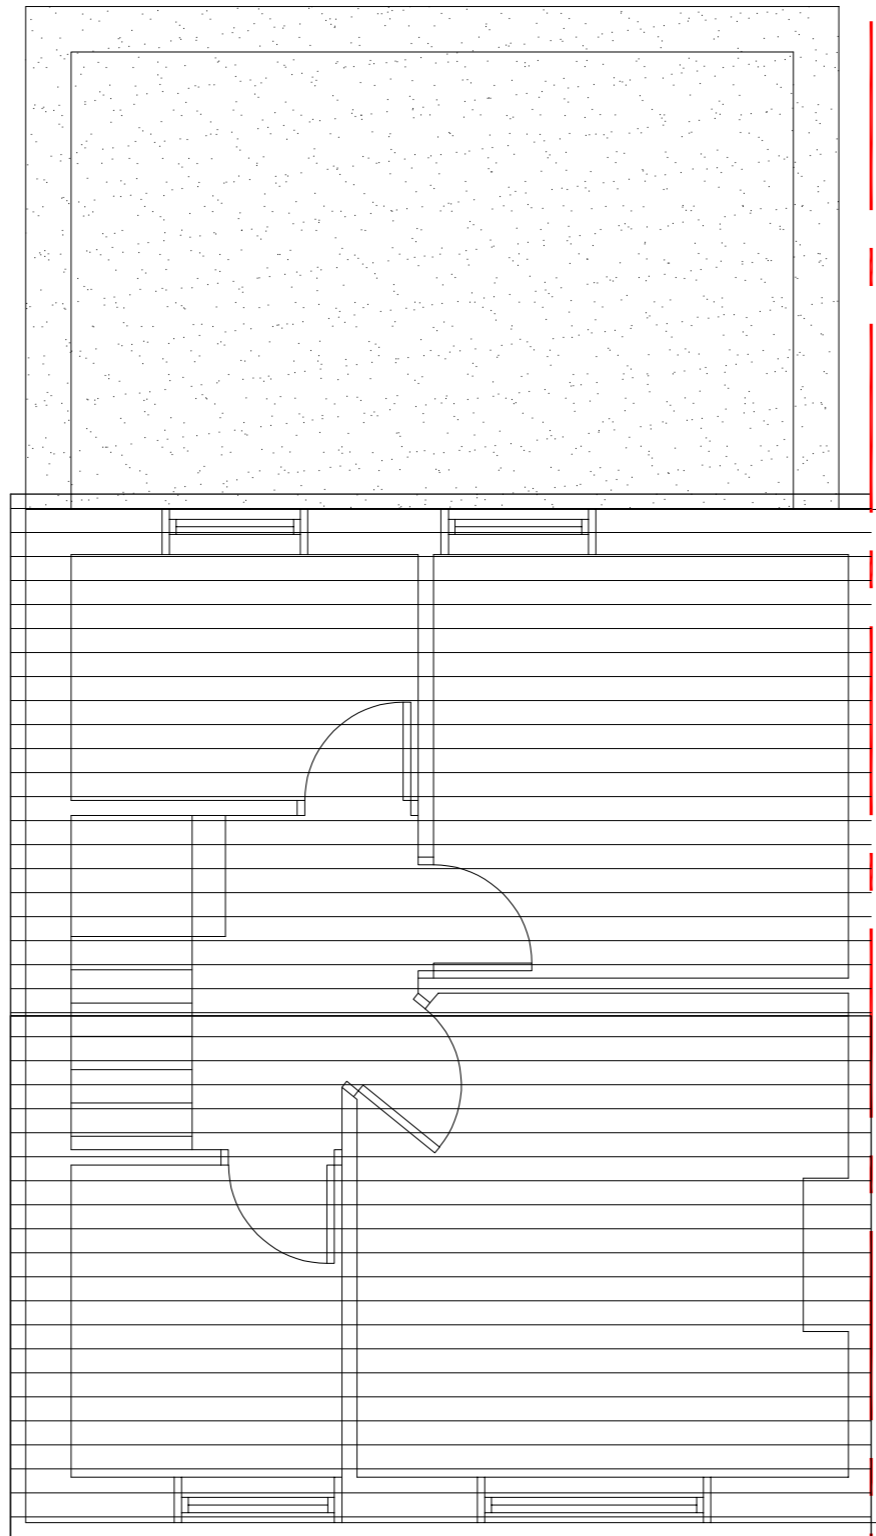

0 1 2 3 4 5 10



Rev	Initial	Amendment	Date

CHRIS MITCHELL
 20 HOLMWOOD DRIVE, FORMBY
 L37 1PQ
 Tel. 07832272348
 E-Mail : CHRIS666MITCH@HOTMAIL.COM

PROJECT PROPOSED EXTENTIONS TO
50 CROSS LANE, L35 3QJ

DETAIL EXISTING ROOF LAYOUT

DATE 28.01.2026	SCALE 1:50@A3
DRAWN CM	CHK.BY
DRG. NUMBER EX03	