


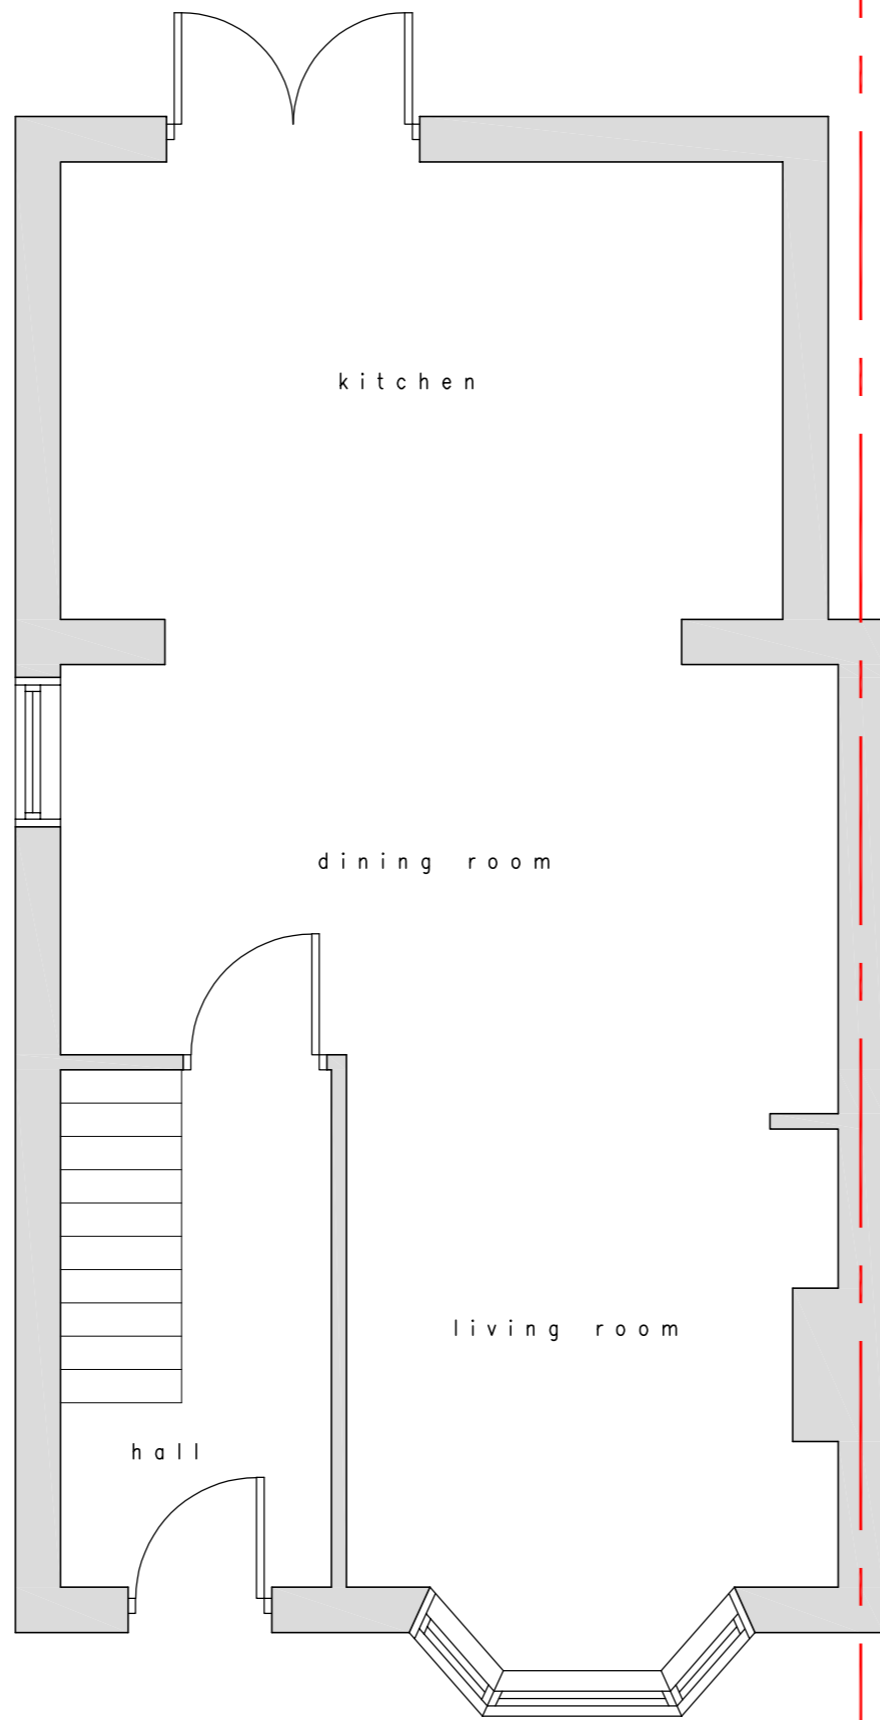

0 1 2 3 4 5 10



| Rev | Initial | Amendment | Date |
|-----|---------|-----------|------|
| | | | |

CHRIS MITCHELL
 20 HOLMWOOD DRIVE, FORMBY
 L37 1PQ
 Tel. 07832272348
 E-Mail : CHRIS666MITCH@HOTMAIL.COM

PROJECT
PROPOSED EXTENTIONS TO
 50 CROSS LANE, L35 3QJ

DETAIL
PROPOSED GROUND FLOOR LAYOUT

| | | | |
|-------|------------|-------------|---------|
| DATE | 28.01.2026 | SCALE | 1:50@A3 |
| DRAWN | CM | CHK.BY | |
| | | DRG. NUMBER | P01 |