


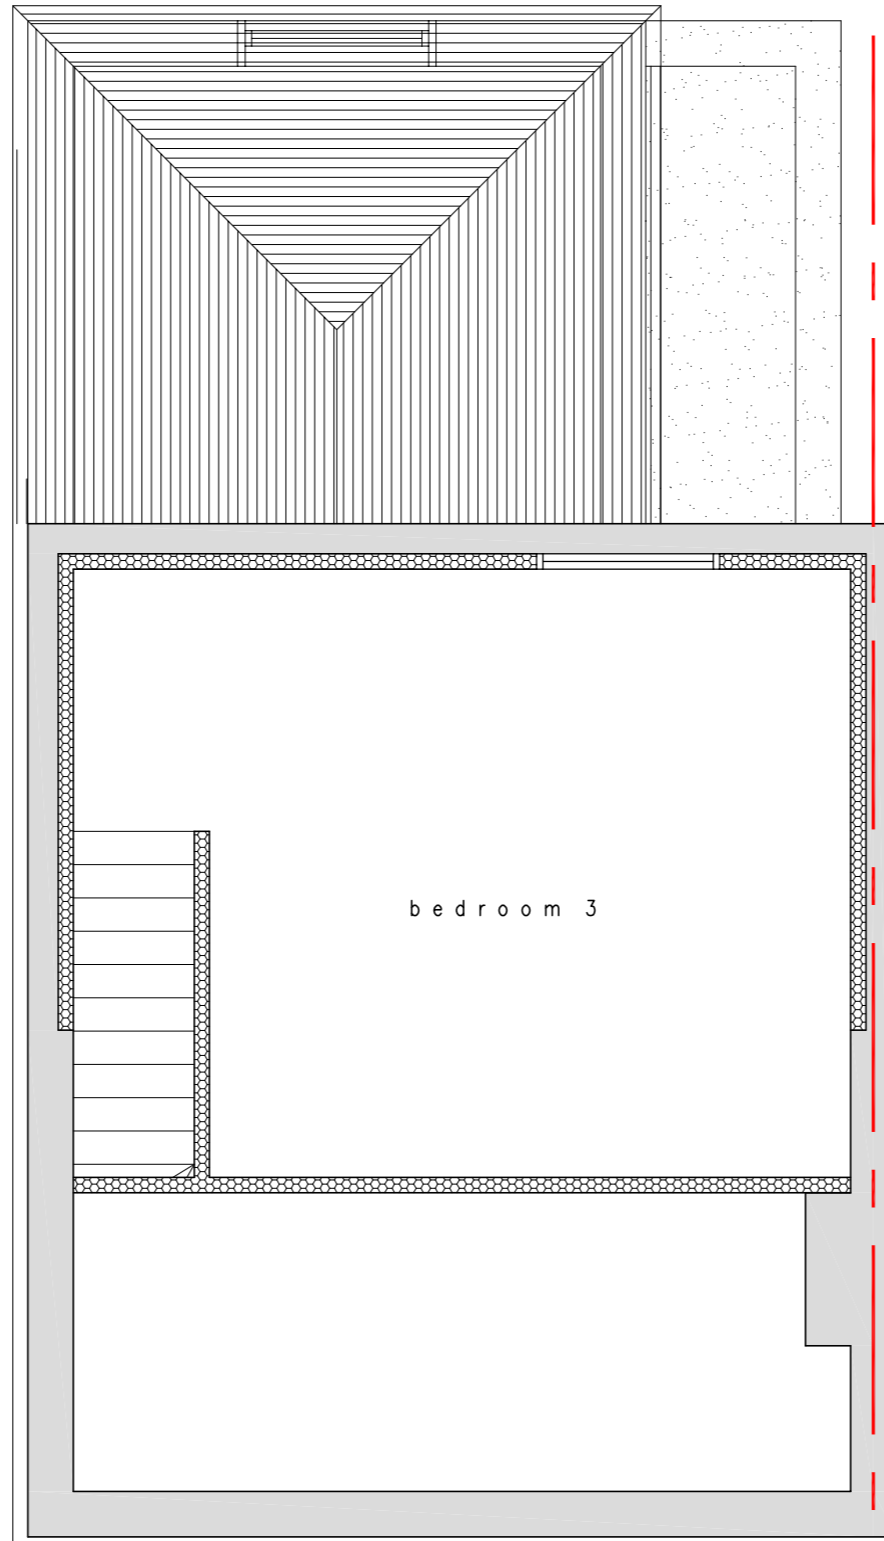

0 1 2 3 4 5 10



Rev	Initial	Amendment	Date

CHRIS MITCHELL
 20 HOLMWOOD DRIVE, FORMBY
 L37 1PQ
 Tel. 07832272348
 E-Mail : CHRIS666MITCH@HOTMAIL.COM

PROJECT PROPOSED EXTENTIONS TO
 50 CROSS LANE, L35 3QJ

DETAIL PROPOSED FIRST FLOOR LAYOUT

DATE	28.01.2026	SCALE	1:50@A3
DRAWN	CM	CHK.BY	
		DRG. NUMBER	P02.5