



E-20 Proposed Elevation




E-21 Proposed Elevation




E-22 Proposed Elevation

Location Plan

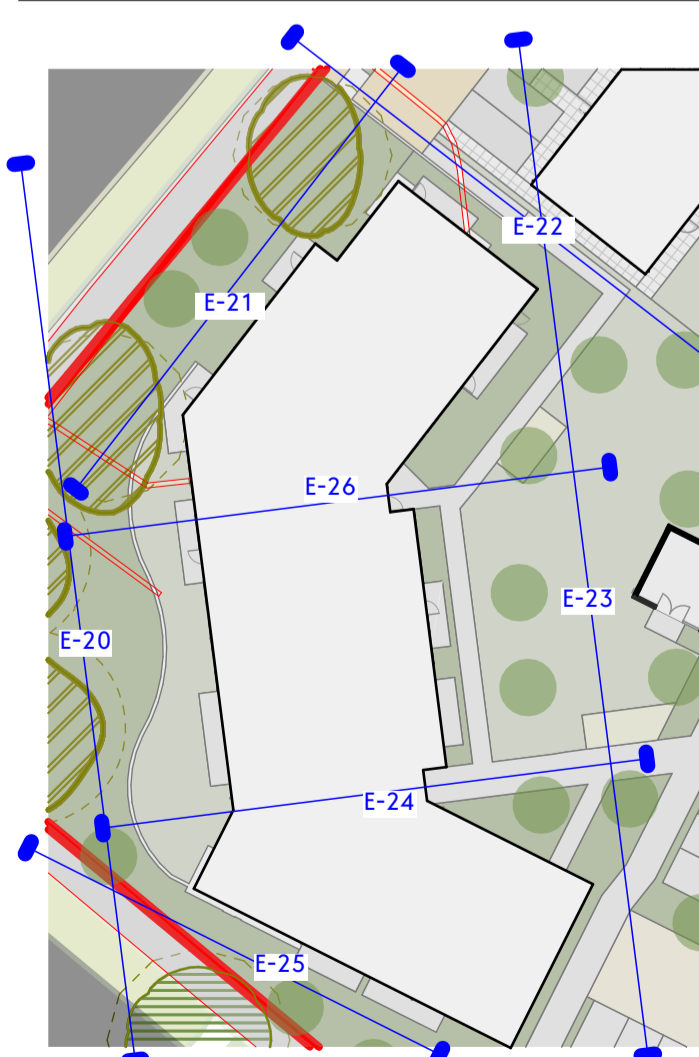

Materials Key

1. Red brick external wall finish.
2. Red brick external wall finish with diagonal white brick pattern.
3. Diamond pattern fibre cement cladding in olive green.
4. Openable window - frame colour olive green.
5. Openable window with Juliet balcony - frame / balustrade colour olive green.
6. Proposed glazed door - frame colour olive green.
7. Metal coping to wall - colour to match olive green of window and door frames.
8. External RWFFs and hopper - olive green finish to match window and door frames.
9. Fibre cement sheet cladding, colour to match windows / cladding.

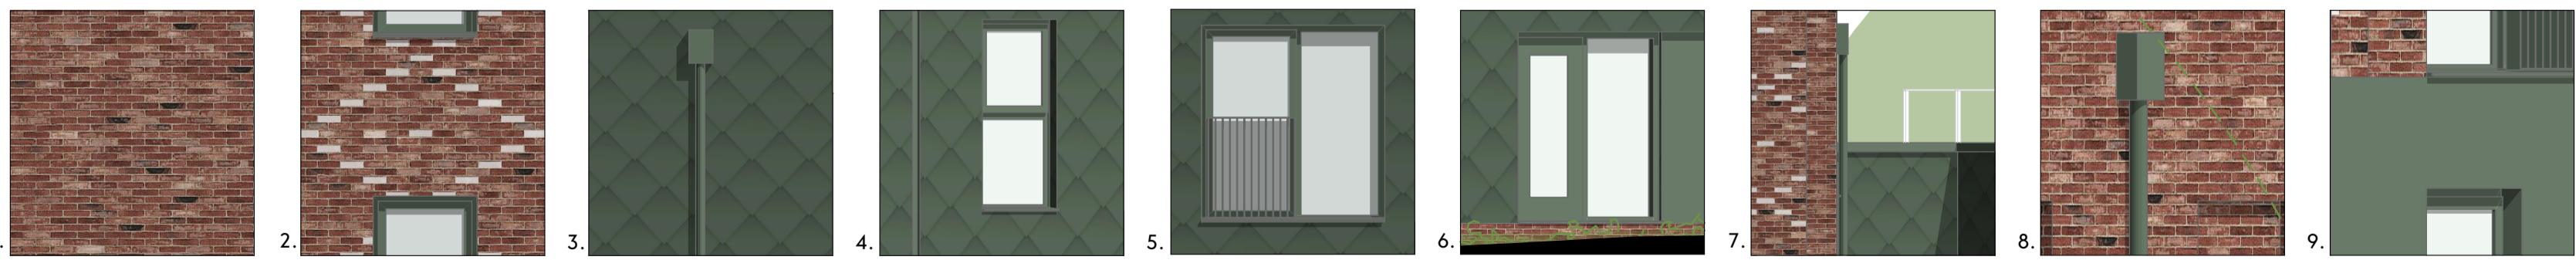

Notes

This drawing is the property of GWP Architects. Copyright is reserved by them and the drawing is issued on the condition that it is not copied, reproduced, altered or displayed in any way without the express written consent of GWP Architects. All drawings and specifications should be read in conjunction with the project health and safety plan. Any possible conflicts should be presented to the Planning Consultant. Contractors must verify all dimensions at the job before commencing any work or making shop drawings. Written dimensions should be taken. Do not scale off drawing. Do not take digital dimensions from the drawing. Any discrepancies to be reported to the Architect.



Rev	Date	Comment	Dr	Ch
P07	24.10.25	Planning Issue	MK	DT
P06	30.09.25	General Update	MK	DT
P05	23.08.25	General Updates	VT	DT
P04	10.09.24	General Updates	JB	DT
P03	16.08.24	Update following client review	JB	DT
P02	12.08.24	General Update	JB	DT
P01	03.07.24	Final Issue	JW	DT

Client	Livv Housing Group
Job Title	Livv Housing Gaywood Green
Drawn/Checked	VT / DT
First Issue	03.07.24
Drawn/Checked	S2 - Planning

Name	(529)2316-GWP-01-XX-D-A-(PA)-0051
Scale	1:100@A1
Revision	P07
Drawn/Checked	VT / DT
First Issue	03.07.24
Drawn/Checked	S2 - Planning

CHARTERED ARCHITECTS
INTERIOR DESIGNERS
SPACE PLANNERS
PROJECT MANAGERS
LANDSCAPE ARCHITECTS

03.01 Tower Works, 2 Colindale Road, Levens 1511 95G
+44(0)13 266 6344 (t) +44(0)13 268 1839 (f)
architecture@gwp-arch.com | www.gwp-arch.com