


View 1



View 2



Key

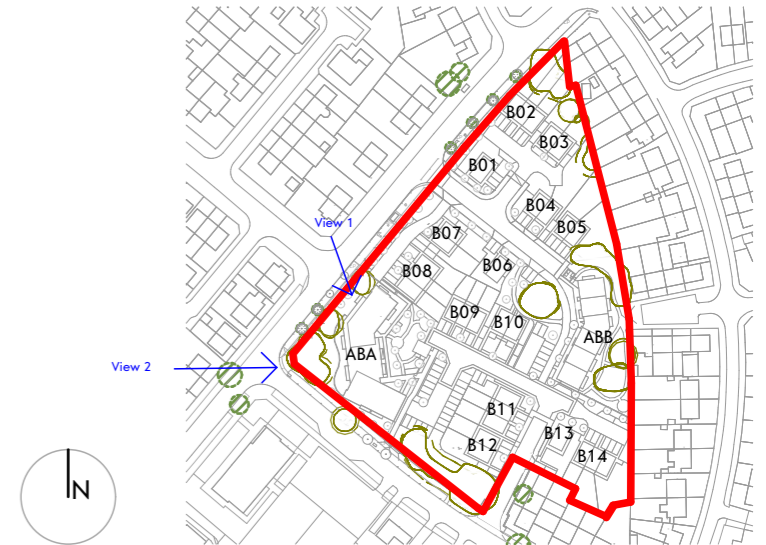

This drawing is the property of GWP Architecture. Copyright is reserved by them and the drawing is issued on the condition that it is not copied, reproduced, retained, or disclosed to any unauthorised person, either wholly or in part, without the consent in writing of GWP Architecture.
 All drawings and specifications should be read in conjunction with the project health and safety plan, any possible conflicts should be presented to the Planning Coordinator.
 All work to be carried out in accordance with current Building Regulations.
 Contractors must verify all dimensions at the job before commencing any work or making shop drawings.
 Written dimensions should be taken. Do not scale off drawing. Do not take digital dimensions from this drawing.
 Any discrepancies to be reported to the Architect.

Rev	Date	Comment	Dr	Ch
P04	24.10.25	Planning Issue	MK	DT
P03	30.09.25	General Update	MK	DT
P02	16.08.24	Updated to suit latest design	MK	DT
P01	03.07.24	First Issue	MK	DW

GWP Job Reference (529)2316
 Job Title Livv Housing Gaywood Green
 Client Livv Housing Group

3D Views - Apartment Block A
 Name (529)2316-GWP-01-XX-D-A-(PA)-0080
 Scale NTS
 Drawn/Checked MK / DT
 Drawing Status S2 - Planning
 Revision P04
 First Issue 03.07.24



CHARTERED ARCHITECTS
 INTERIOR DESIGNERS
 SPACE PLANNERS
 PROJECT MANAGERS
 LANDSCAPE ARCHITECTS

03.01 Tower Works, 2 Globe Road, Leeds LS11 5QG
 +44(0)113 266 6044 (t) | +44(0)113 268 1859 (f)
 architecture@gwp-arch.com | www.gwp-arch.com