


0 1 2 3 4 5 10

SCALE BAR 1:50

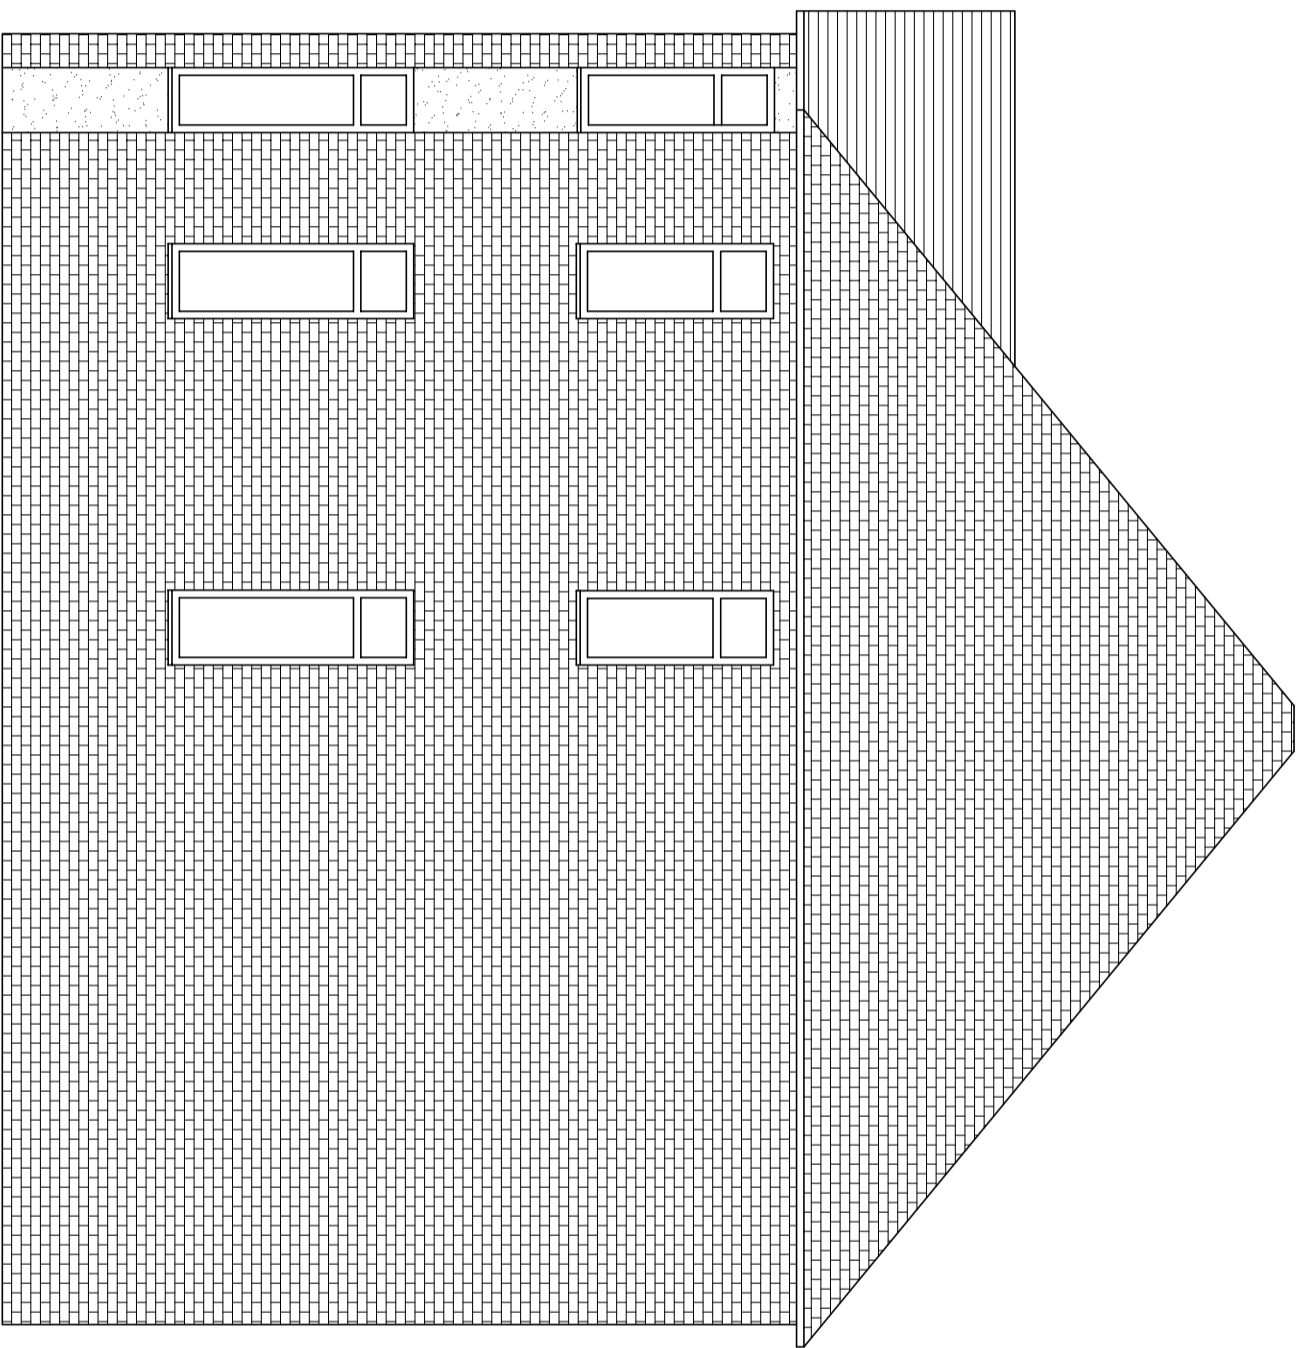

Rev	Initial	Amendment	Date

CHRIS MITCHELL 20 HOLMWOOD DRIVE, FORRIBY L37 9PQ Tel. 07832272348 E-Mail: CHRIS66MITCH@HOTMAIL.COM		PROJECT <u>PROPOSED EXTENSIONS TO</u> 11 CHORLEY ROAD, L34 1NT		DETAIL <u>EXISTING SIDE ELEVATION 2</u>		DATE 28.04.2026		SCALE 1:50@A3	
						DRAWN CM		CHK:BY CM	
								DRG. NUMBER EX07	