


0 1 2 3 4 5 10

SCALE BAR 1:50

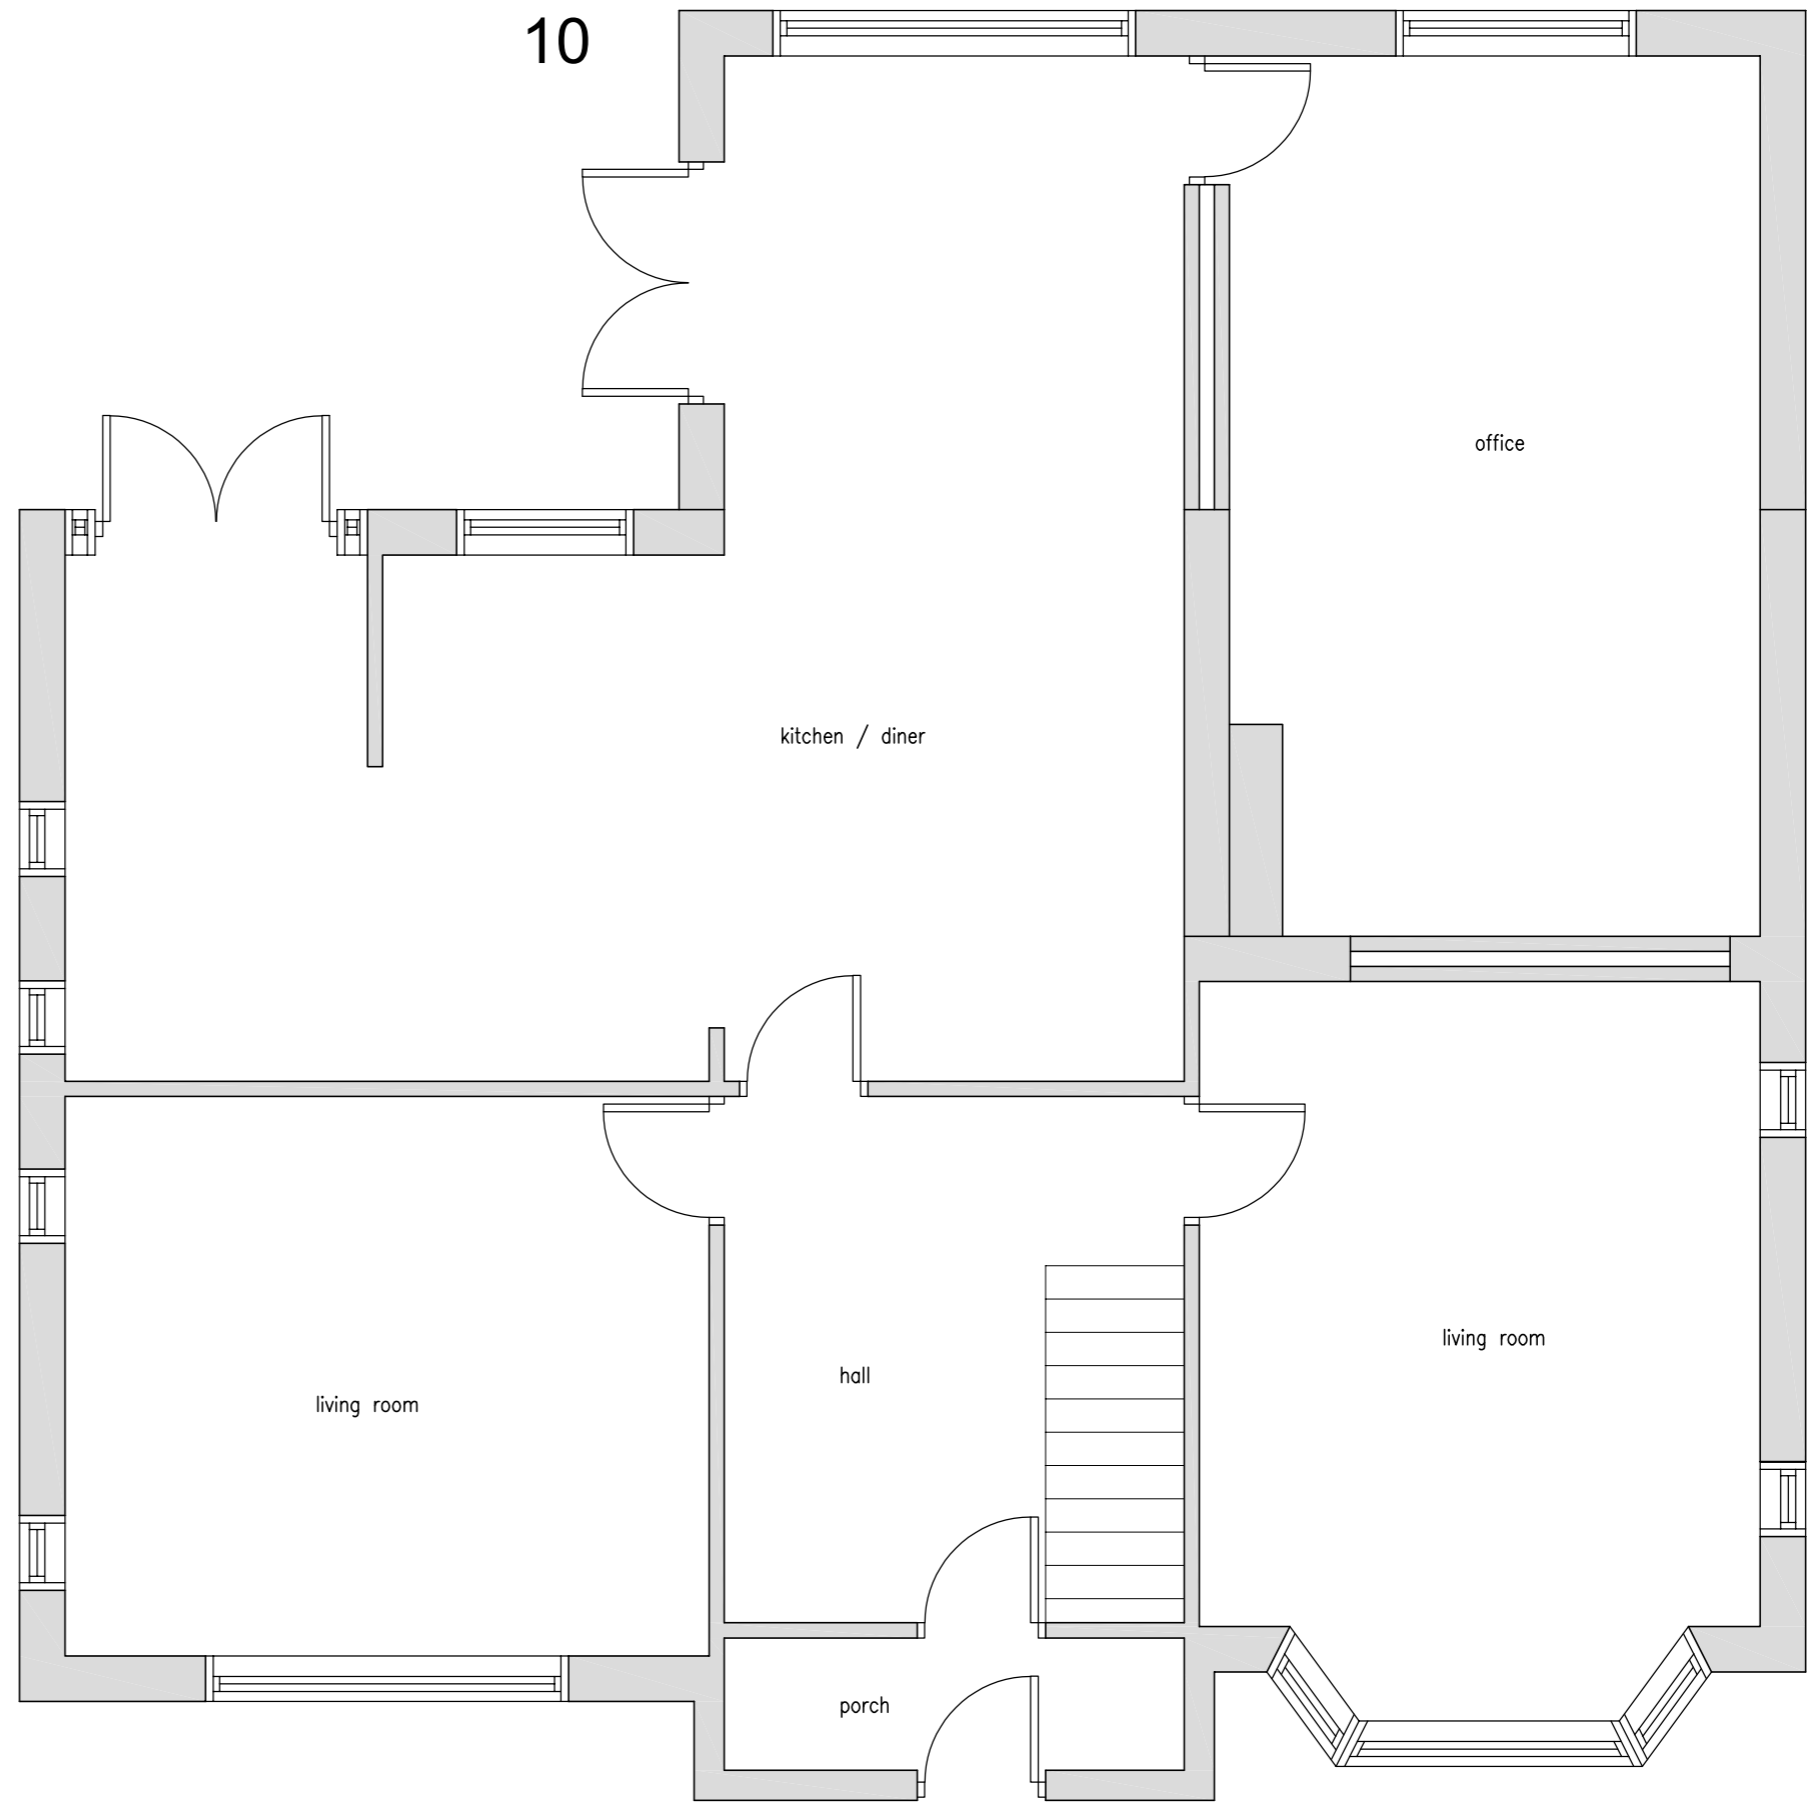

Rev	Initial	Amendment	Date

CHRIS MITCHELL  
 20 HOLMWOOD DRIVE, FORMBY  
 L37 1PQ  
 Tel. 07832272348  
 E-Mail : CHRIS666MITCH@HOTMAIL.COM

PROJECT PROPOSED EXTENTIONS TO  
 11 CHORLEY ROAD, L34 1NT

DETAIL PROPOSED GROUND FLOOR LAYOUT

DATE	28.04.2026	SCALE	1:50@A3
DRAWN	CHK.BY	DRG. NUMBER	P01
CM			