


SCALE BAR 1:50

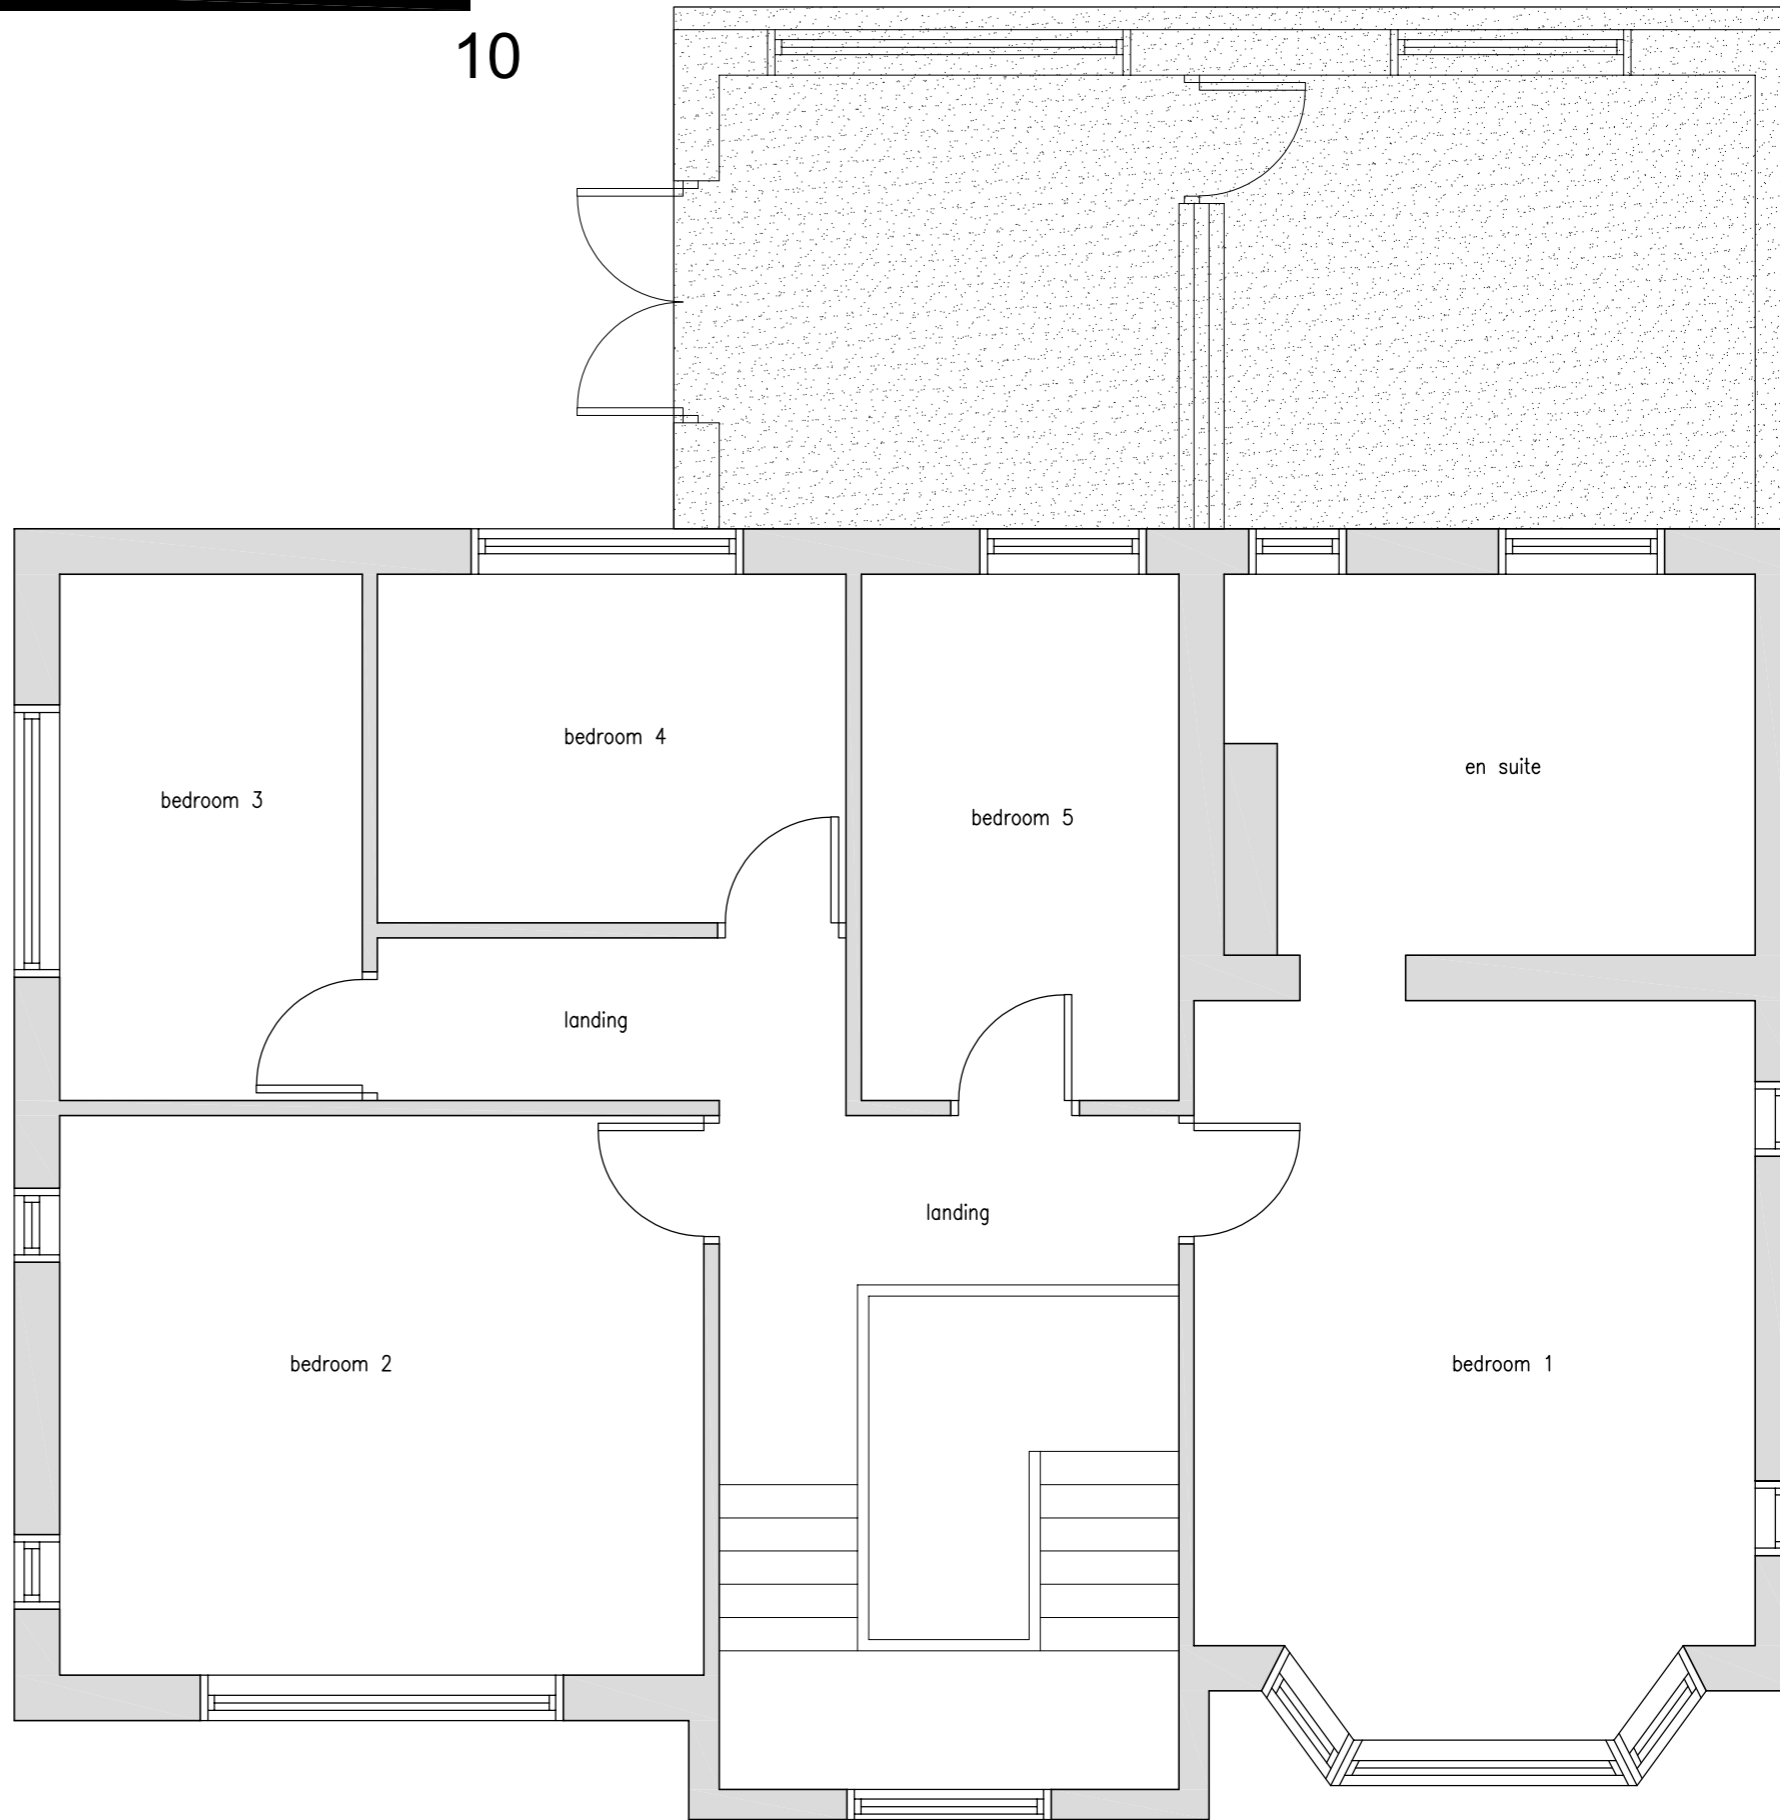

Rev	Initial	Amendment	Date

CHRIS MITCHELL
 20 HOLMWOOD DRIVE, FORMBY
 L37 1PQ
 Tel. 07832272348
 E-Mail : CHRIS666MITCH@HOTMAIL.COM

PROJECT PROPOSED EXTENTIONS TO
 11 CHORLEY ROAD, L34 1NT

DETAIL PROPOSED FIRST FLOOR LAYOUT

DATE	28.04.2026	SCALE	1:50@A3
DRAWN	CHK.BY	DRG. NUMBER	P02
CM			