


SCALE BAR 1:50

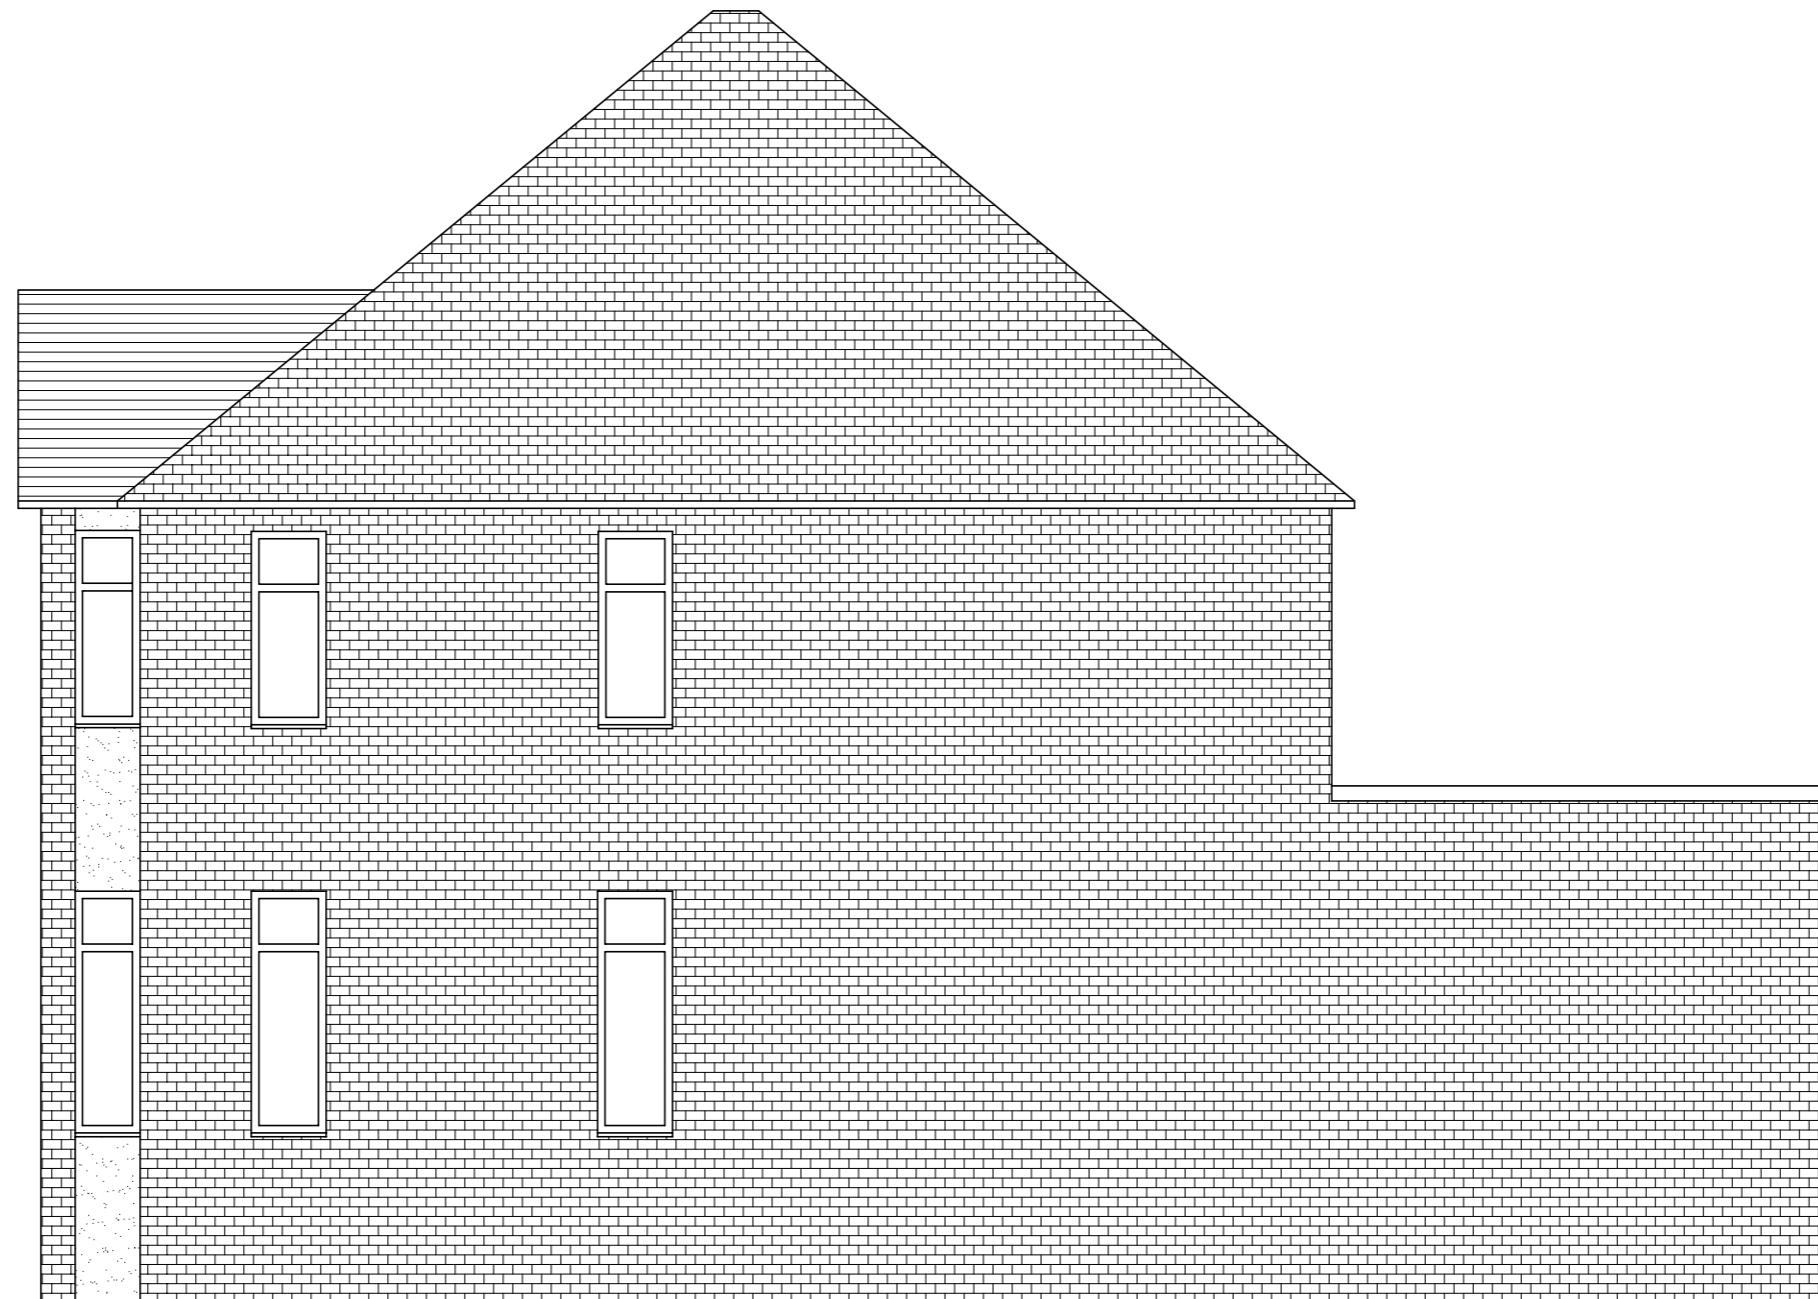

Rev	Initial	Amendment	Date

CHRIS MITCHELL
 20 HOLMWOOD DRIVE, FORMBY
 L37 1PQ
 Tel. 07832272348
 E-Mail : CHRIS666MITCH@HOTMAIL.COM

PROJECT PROPOSED EXTENTIONS TO
11 CHORLEY ROAD, L34 1NT

DETAIL
PROPOSED SIDE ELEVATION 2

DATE 28.04.2026	SCALE 1:50@A3
DRAWN CM	CHK.BY
DRG. NUMBER P07	