
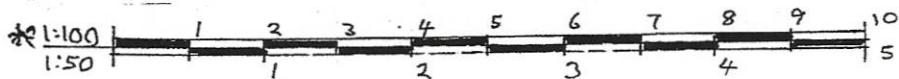


CAR PARKING LAYOUT UNIT 1 & 2 KNOWSLEY VILLAGE HALL SCHOOL LANE

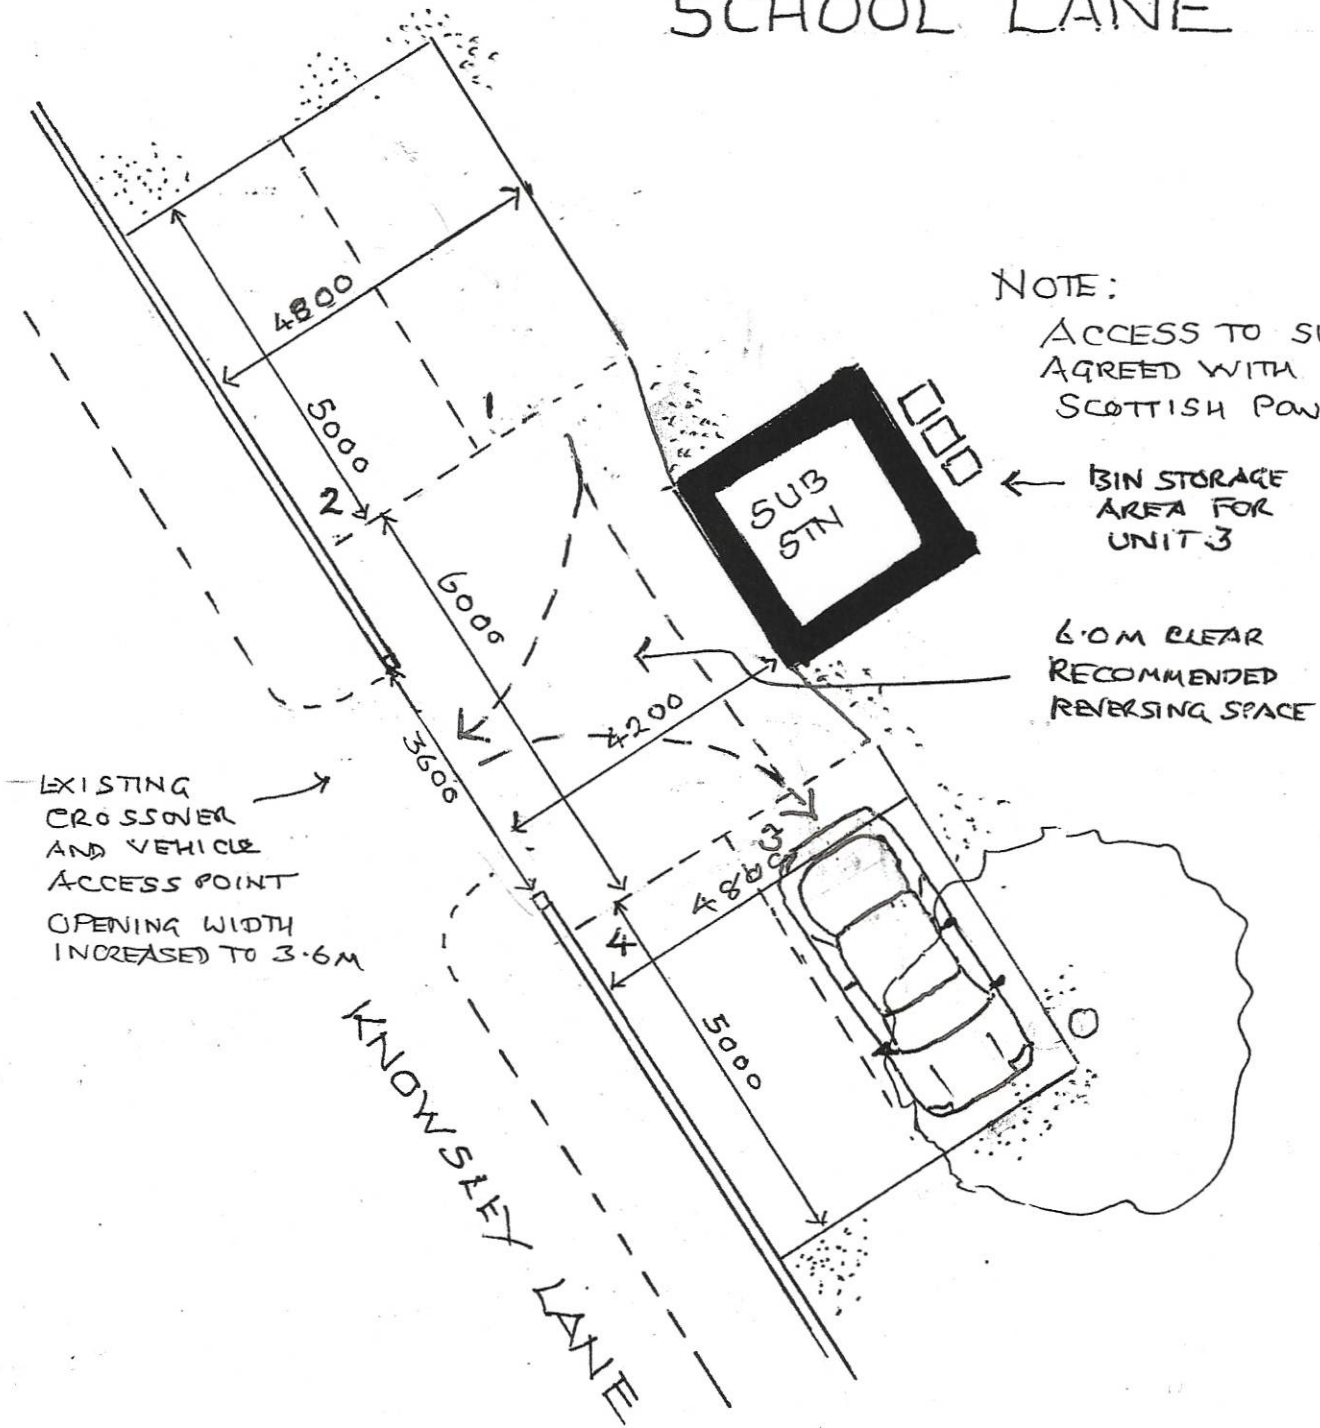

1:100 SCALE

DRG BSK 01B