



All dimensions to be checked on site.
 Figured dimensions to be read in preference to scaled.
 This drawing is copyright and remains the property of SMITH YOUNG Architecture Ltd unless otherwise agreed.
 SMITH YOUNG Architecture Ltd accepts no responsibility for any unauthorised amendments to the drawing and does not permit unauthorised copying of the drawing.

Revisions / Notes:

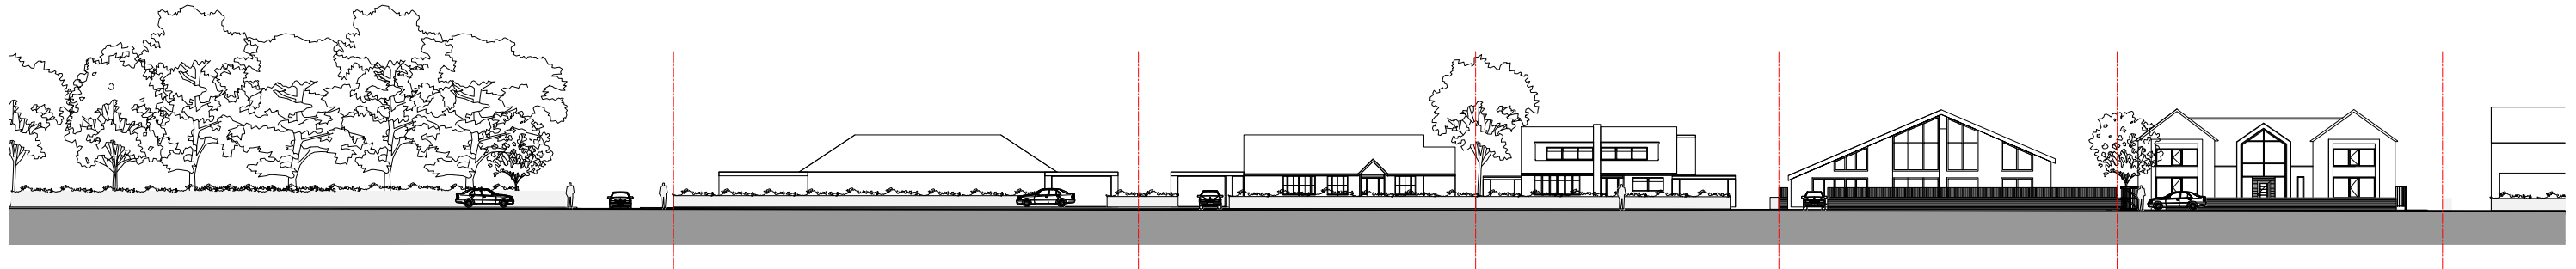

Existing CONTEXT elevation @ 1:500

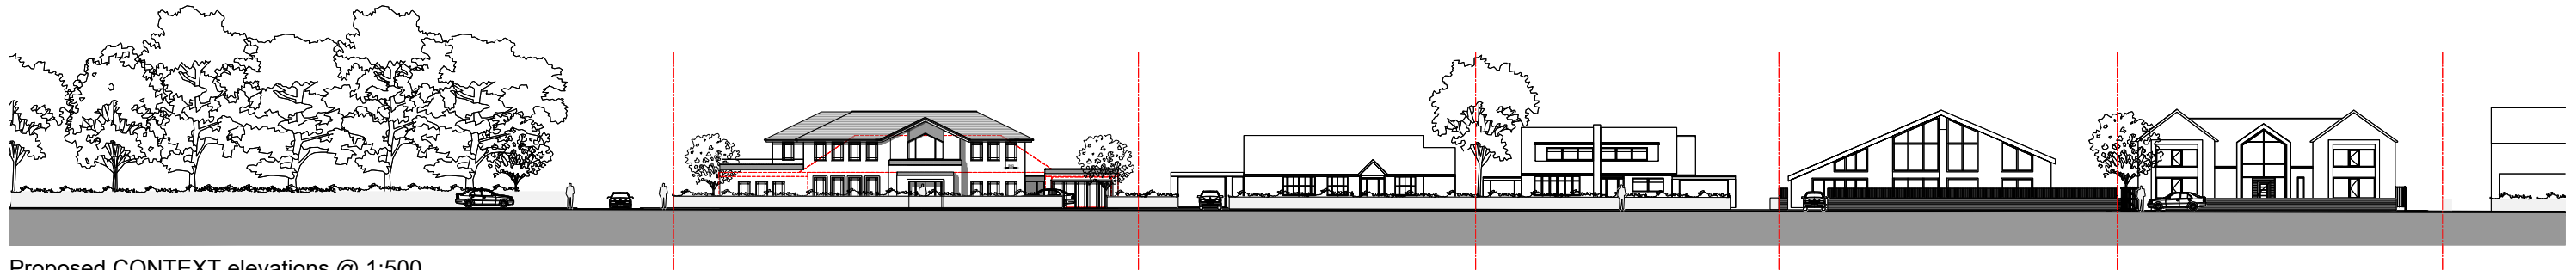

Proposed CONTEXT elevations @ 1:500

Scale Bar (metres)



Job Title:	19 Ormskirk Road		
Purpose:	PLANNING		
Client:	Mr & Mrs Bryne		
Date:	Mar 2025		
Drawing Title:	Existing and proposed context elevations		
Drawn By:	das	Checked By:	INIT
Scale:	1:500	Paper Size:	A3
Job Number:	25.002	Drwg No:	011