



0 10 20 30 40 50
SCALE BAR 1:1250

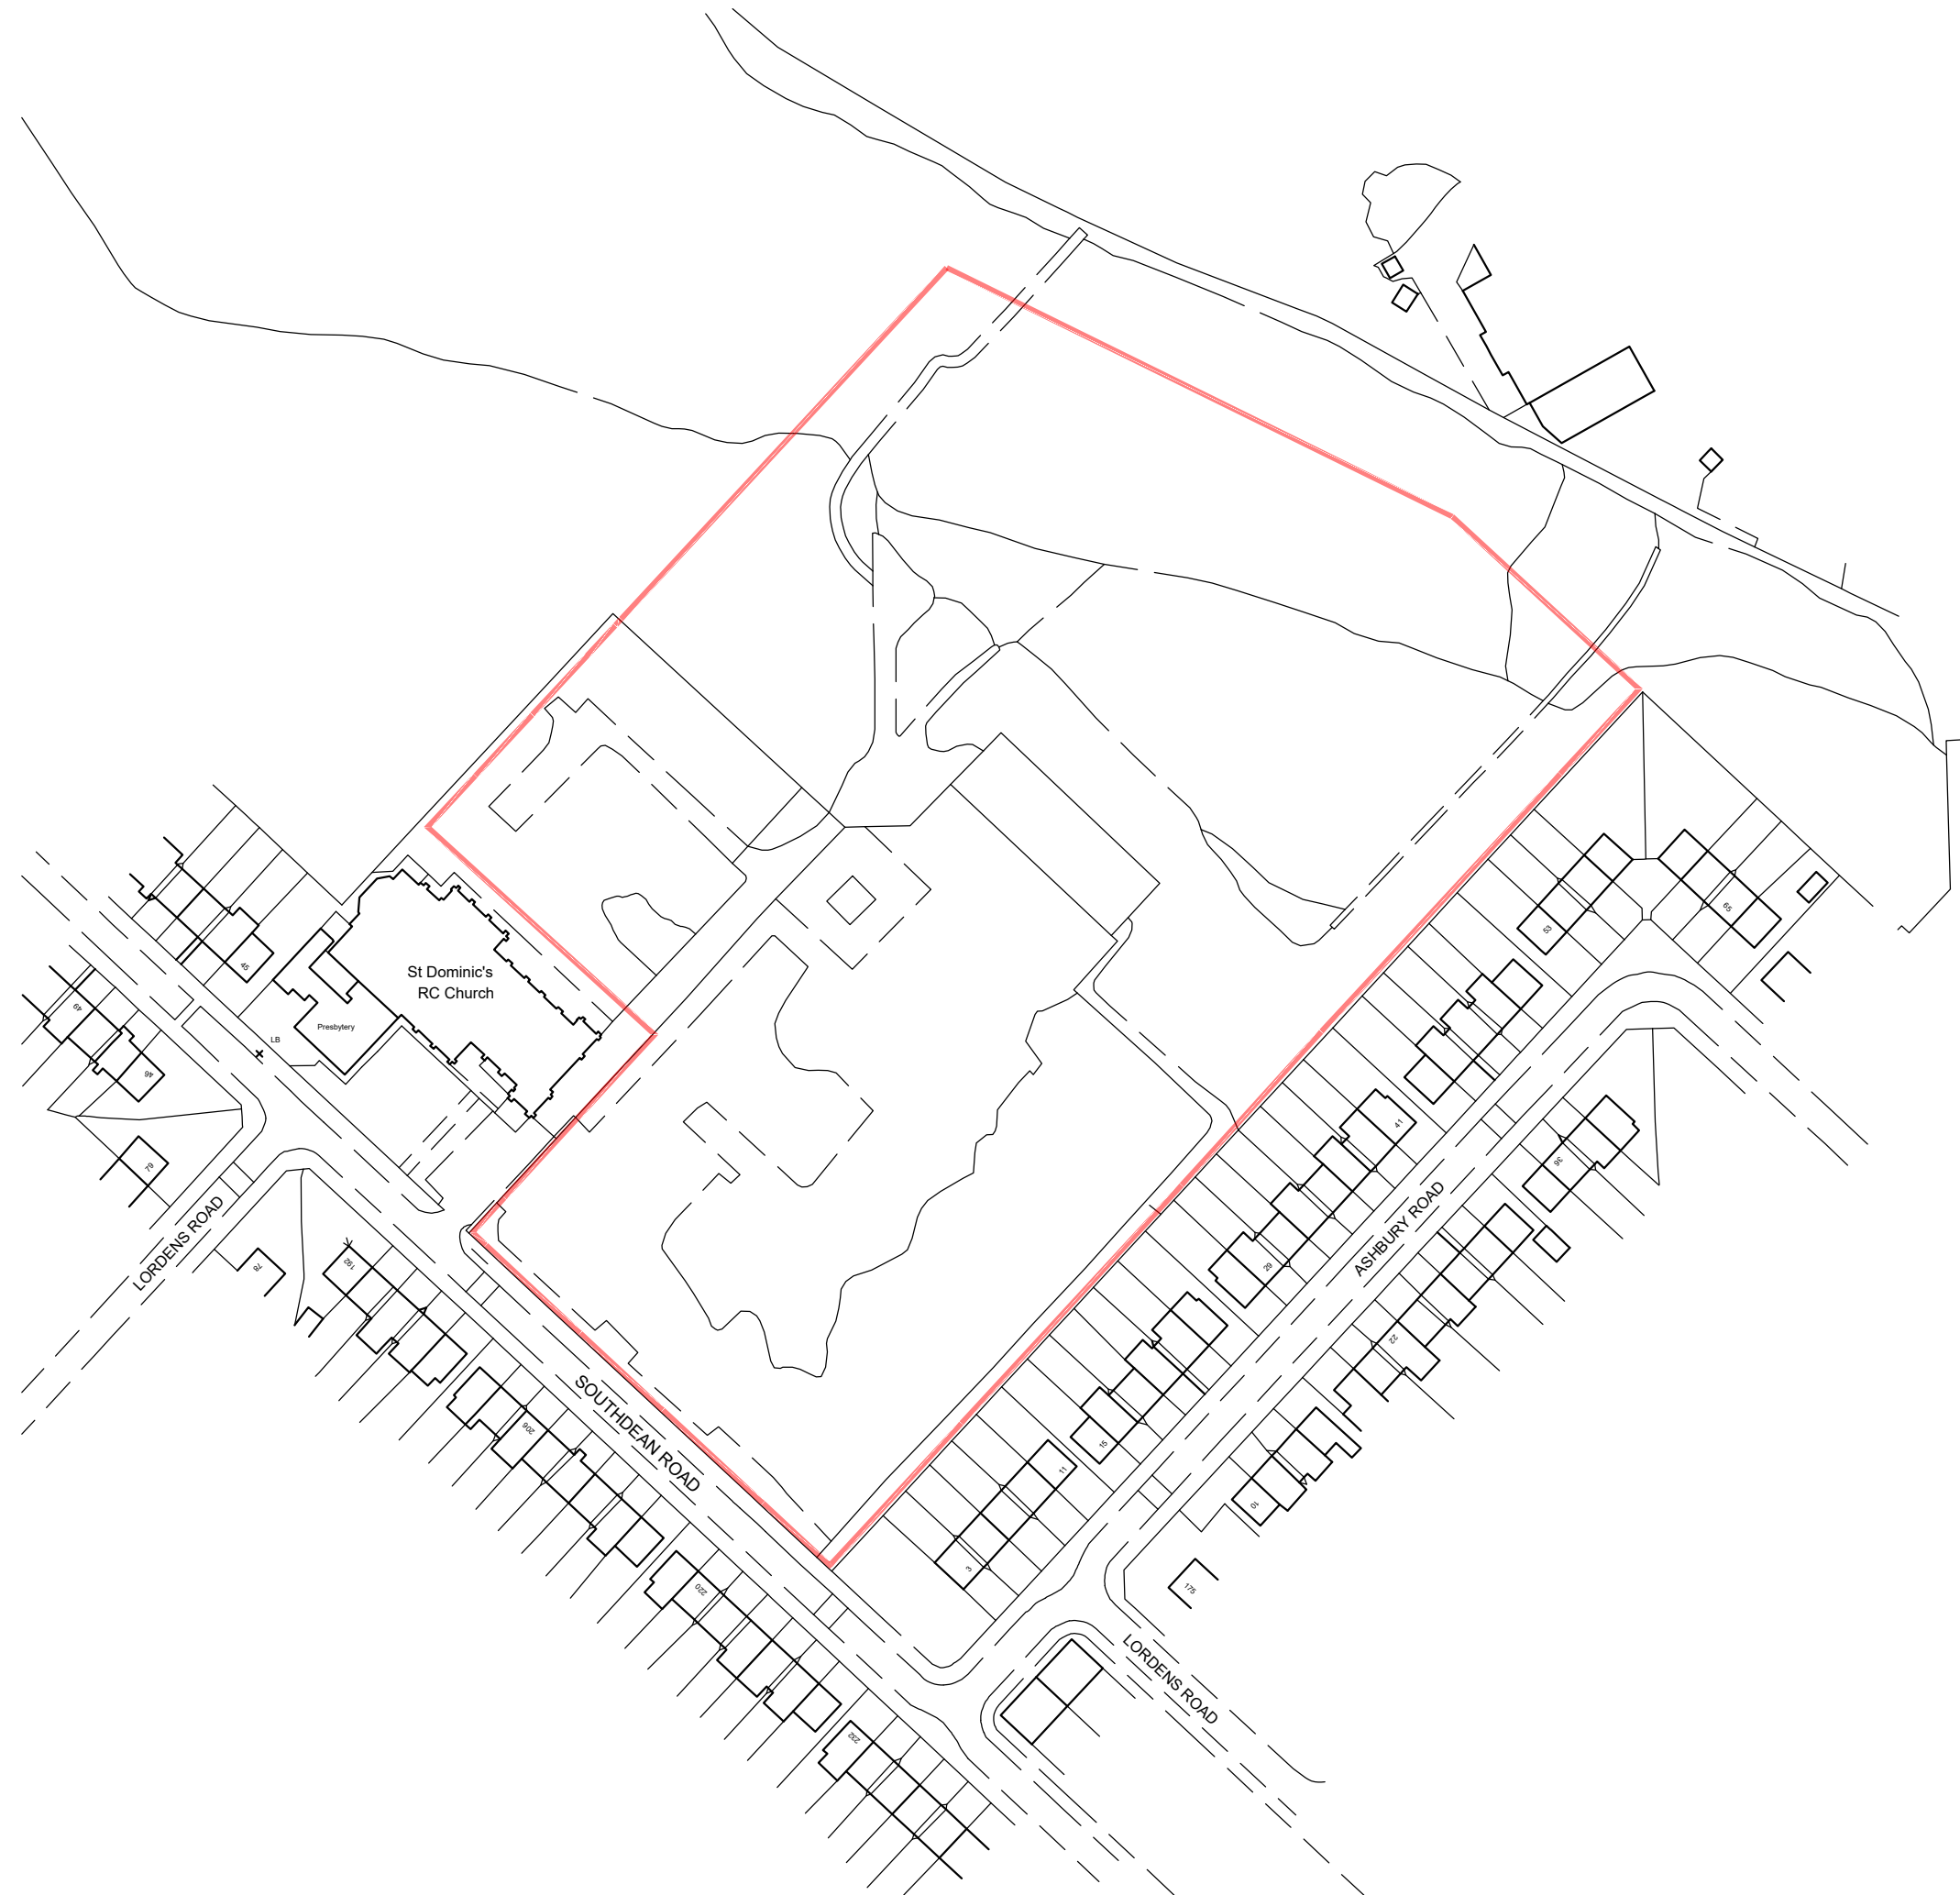

A	NOV.25	SHW	SCALE BAR ADDED.	
REV	DATE	DRAWN	DESCRIPTION	
TITLE:				
SITE LOCATION PLAN				
		Breck Homes		
		20 Sceptre Court Bamber Bridge Preston PR5 6AW tel: 01253 587 010 web: www.breck.co.uk/homes hello@breck.co.uk		
PROJECT:				
SOUTHDEAN ROAD, KNOWSLEY				
DATE:	SCALE:	JOB REF:	DRAWING NUMBER:	REV:
SEPT.25	1:1250 @ A3	-	P08 Southdean Road / Site Location Plan	A