

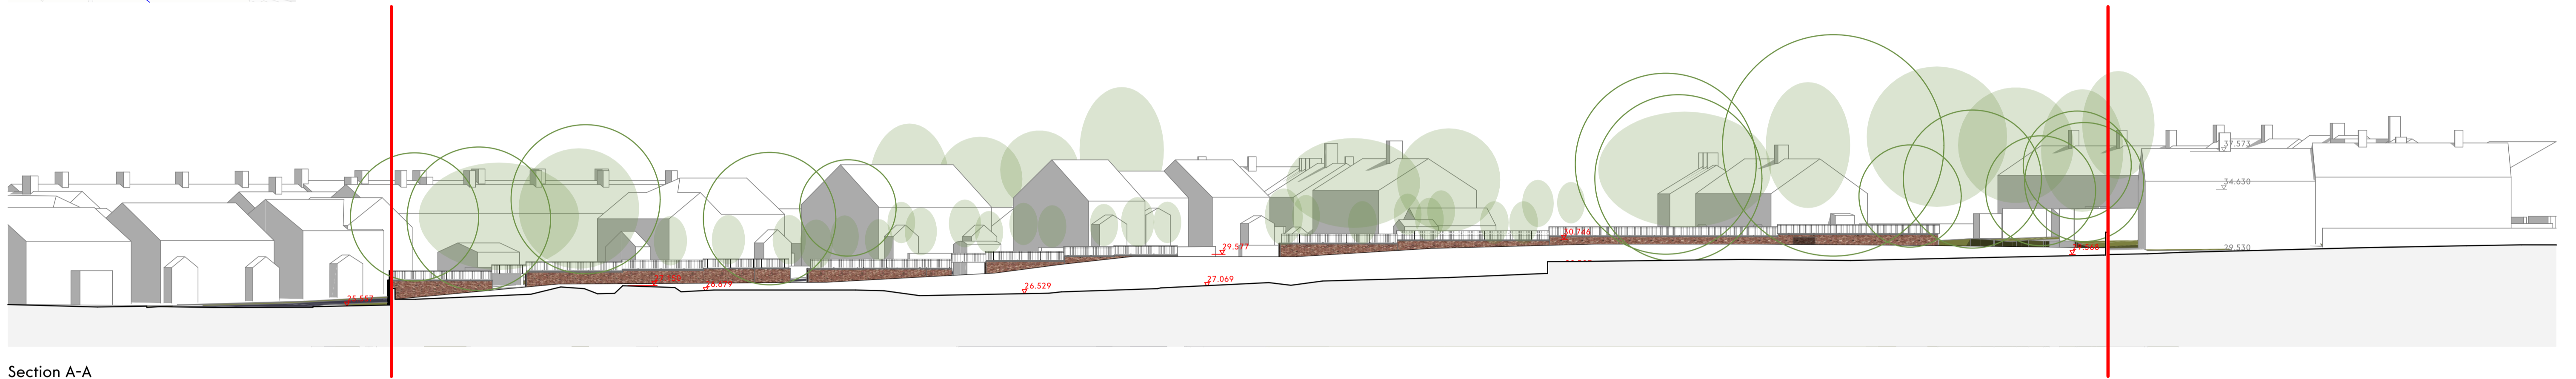


Key

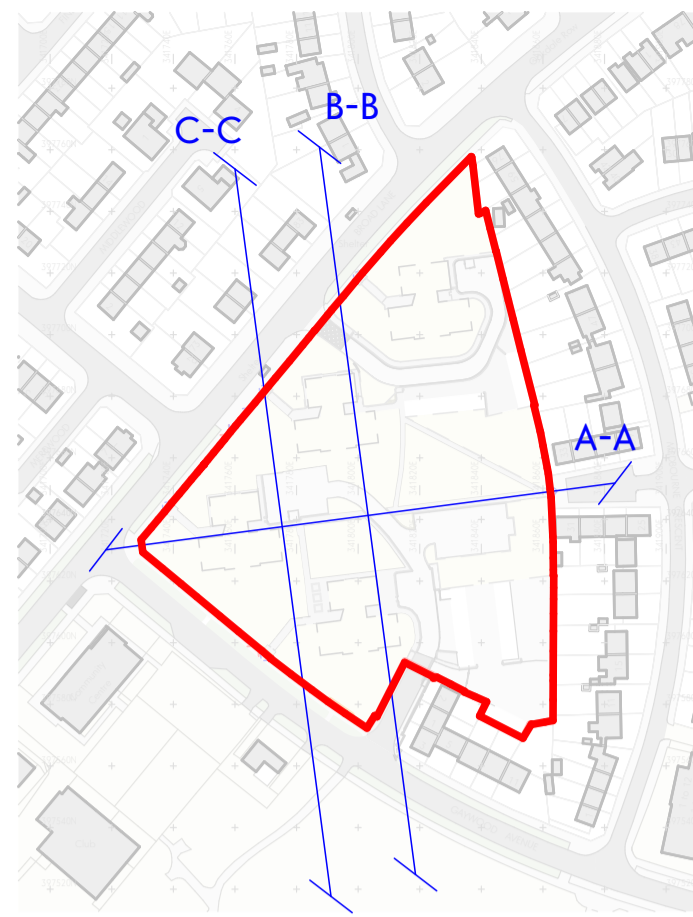

Section A-A

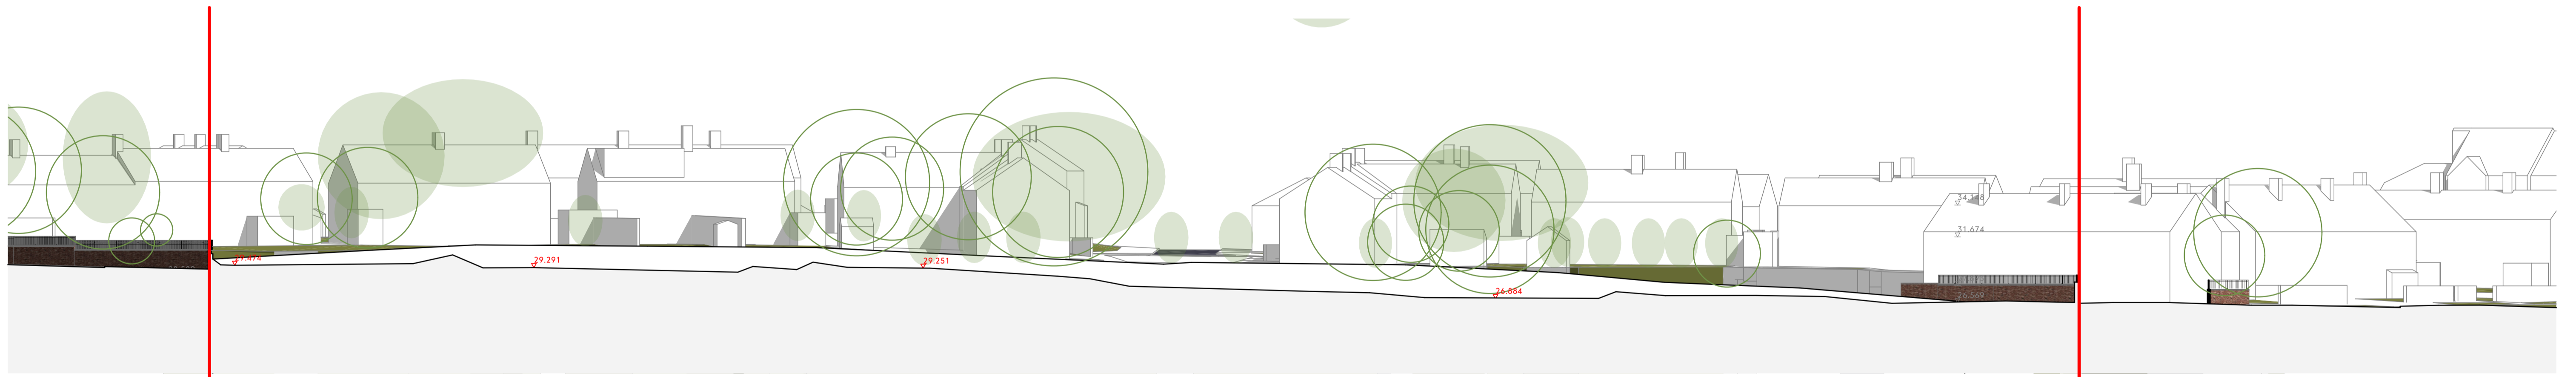

Section B-B




Section C-C

This drawing is the property of GWP Architects. Copyright is reserved by them and the drawing is issued on the condition that it is not copied, reproduced, retained or displayed in any way without the prior written consent of GWP Architects. All drawings and specifications should be read in conjunction with the project health and safety plan. Any possible conflicts should be presented to the Planning Consultant. All work to be carried out in accordance with current Building Regulations. Contractors must verify all dimensions at the job before commencing any work or making shop drawings. Written dimensions should be taken. Do not scale off drawing. Do not take digital dimensions from this drawing. Any discrepancies to be reported to the Architect.

**Key**

— Site Boundary

27.069 Existing Levels

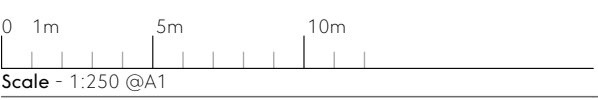

Rev	Date	Comment	Dr	Ch
P04	24.10.25	Planning Issue	MK	DT
P03	30.09.25	General Update	MK	DT
P02	10.09.24	General update with extended context	JS	DT
P01	17.01.24	First Issue	CT	DT

Client Ref	(529)2316
Job Title	Livv Housing Gaywood Green
Client	Livv Housing Group

Existing Site Sections	
Name	(529)2316-GWP-01-XX-D-A-(PA)-0005
Scale	1:400@A1
Revision	P04
Drawn/Checked	JH / CT
First Issue	12.01.24
Drawing Status	S2 - Planning

CHARTERED ARCHITECTS  
INTERIOR DESIGNERS  
SPACE PLANNERS  
PROJECT MANAGERS  
LANDSCAPE ARCHITECTS

03 01 Tower Works, 2 Orlow Road, Leeds LS11 5QG  
+44(0)113 266 6044 (t) +44(0)113 268 1859 (f)  
architecture@gwp-arch.com | www.gwp-arch.com