


SURVEY STATIONS			
Name	Eastings	Northing	Height
LD1	342564.259	392649.368	23.843
LD10	342779.436	392759.289	24.267
LD2	342591.171	392708.976	23.792
LD3	342618.176	392708.976	24.026
LD3A_PKPF	339347.789	399668.934	17.900
LD4	342595.552	392731.100	23.889
LD5	342569.965	392755.364	23.098
LD6	342628.379	392803.486	23.248
LD7	342648.742	392785.919	23.634
LD7A	342639.766	392740.681	23.679
LD7B	342642.593	392726.297	23.552
LD7C	342659.646	392711.377	24.234
LD7D	342652.829	392663.220	24.093
LD7E	342608.664	392655.410	24.048
LD8	342719.412	392760.831	24.600
LD9	342762.883	392737.804	24.415
SE1	342628.036	392575.333	24.223
SE2	342560.121	392638.476	23.708

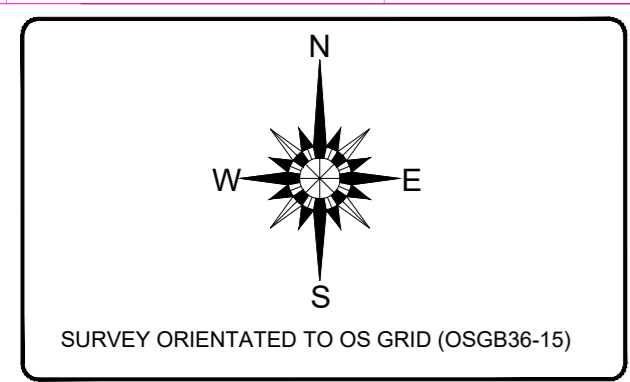

SURVEY NOTES
 ALL LEVELS ARE RELATED TO OS DATUM (OSGB36-15)
 ESTABLISHED AT SE1 USING THE LEICA SMARTNET GPS NETWORK

SURVEY LEGEND			
FEATURES		BOUNDARY ANNOTATIONS	
TOP OF BANK	BARB WIRE FENCE	CH.F	SEC F
BOTTOM OF BANK	CHAIN LINK FENCE	CL.F	T.F
SURVEY STATION	CONC POST AND PANEL	CP.F	B.W
TREE	CONC POST TIMB PANEL	CT.F	C.W
HEDGE	ELECTRIC FENCE	EL.F	BL.W
TREE CANOPY	HEADS FENCE	HE.F	BL.W
BUSHES	IRON RAIL FENCE	IR.F	G.W
VEGETATION	KNEE RAIL FENCE	KR.F	MISC.W
	MISCELLANEOUS FENCE	MISC.F	R.W
	POST AND WIRE FENCE	P&W.F	RL.W
	RANCH STYLE FENCE	RS.F	SL.W

SURVEY ANNOTATIONS	
AV	ARR VALVE
B	BOLLARD
BS	BUS STOP
BT	BRITISH TELECOM IC
CP	CONCRETE PAVING SLABS
CP	CATCH PIT
DR	DRAIN
EB	ELECTRIC CONTROL BOX
EL	ELECTRIC IC
EP	ELECTRICITY POLE
ER	EARTH ROD
EP	FLY
GH	GREENHOUSE
GP	GATE POST
GV	GAS VALVE
IC	INSPECTION COVER
JB	JUNCTION BOX
JW	JAPANESE KNOT WEED
KO	KORB OUTLET
LP	LAMP HOLE
LP	LAMP POST/LIGHT COLUMN
MH	MANHOLE
MP	MONITOR POINT
MP	NAME PLATE
OH	OVERHEAD CABLES
PS	POST BOX
PM	PARKING METER
PS	POST
PK	ELECTRICITY PYLON
RE	ROOFING EYE
RS	ROAD SIGN
RWP	RAIN WATER PIPE
ST	STOP TAP
SM	SERVICE MARKER
SP	SIGN POST
SV	STOP VALVE / SLUICE VALVE
SVP	SOIL VENT PIPE
TB	TELEPHONE BOX
TL	TRAFFIC LIGHTS
TP	TELEPHONE MAST
TP	TELEGRAPH POLE
TMS	TACTILE PAVING SLABS
VP	VENT PIPE
WM	WATER METER
WO	WASH OUT
UTL	UNABLE TO LIFT
UTL	UNABLE TO SURVEY

CLIENT BRECK	PROJECT ENGINEER LD	DATE 30.07.2025
	DRAWN ET	SCALE 1:500@A1
PROJECT TITLE SOUTHDEAN STREET, HUYTON		
DRAWING DETAIL TOPOGRAPHICAL LAND SURVEY		
DRAWING NUMBER BR.TS.39	REVISION -	

DESCRIPTION	REV	DATE	DRWN	APPR

SurveyEng Ltd
 Land Surveyors & Engineers

14 GREEN MILL, WESTHOUGHTON, BOLTON, LANCAS, BL5 3GE
 TEL: 0800 772 3040
 MOB: 0785009992
 info@surveyeng.co.uk