




E-23 Proposed Elevation



E-24 Proposed Elevation




E-25 Proposed Elevation

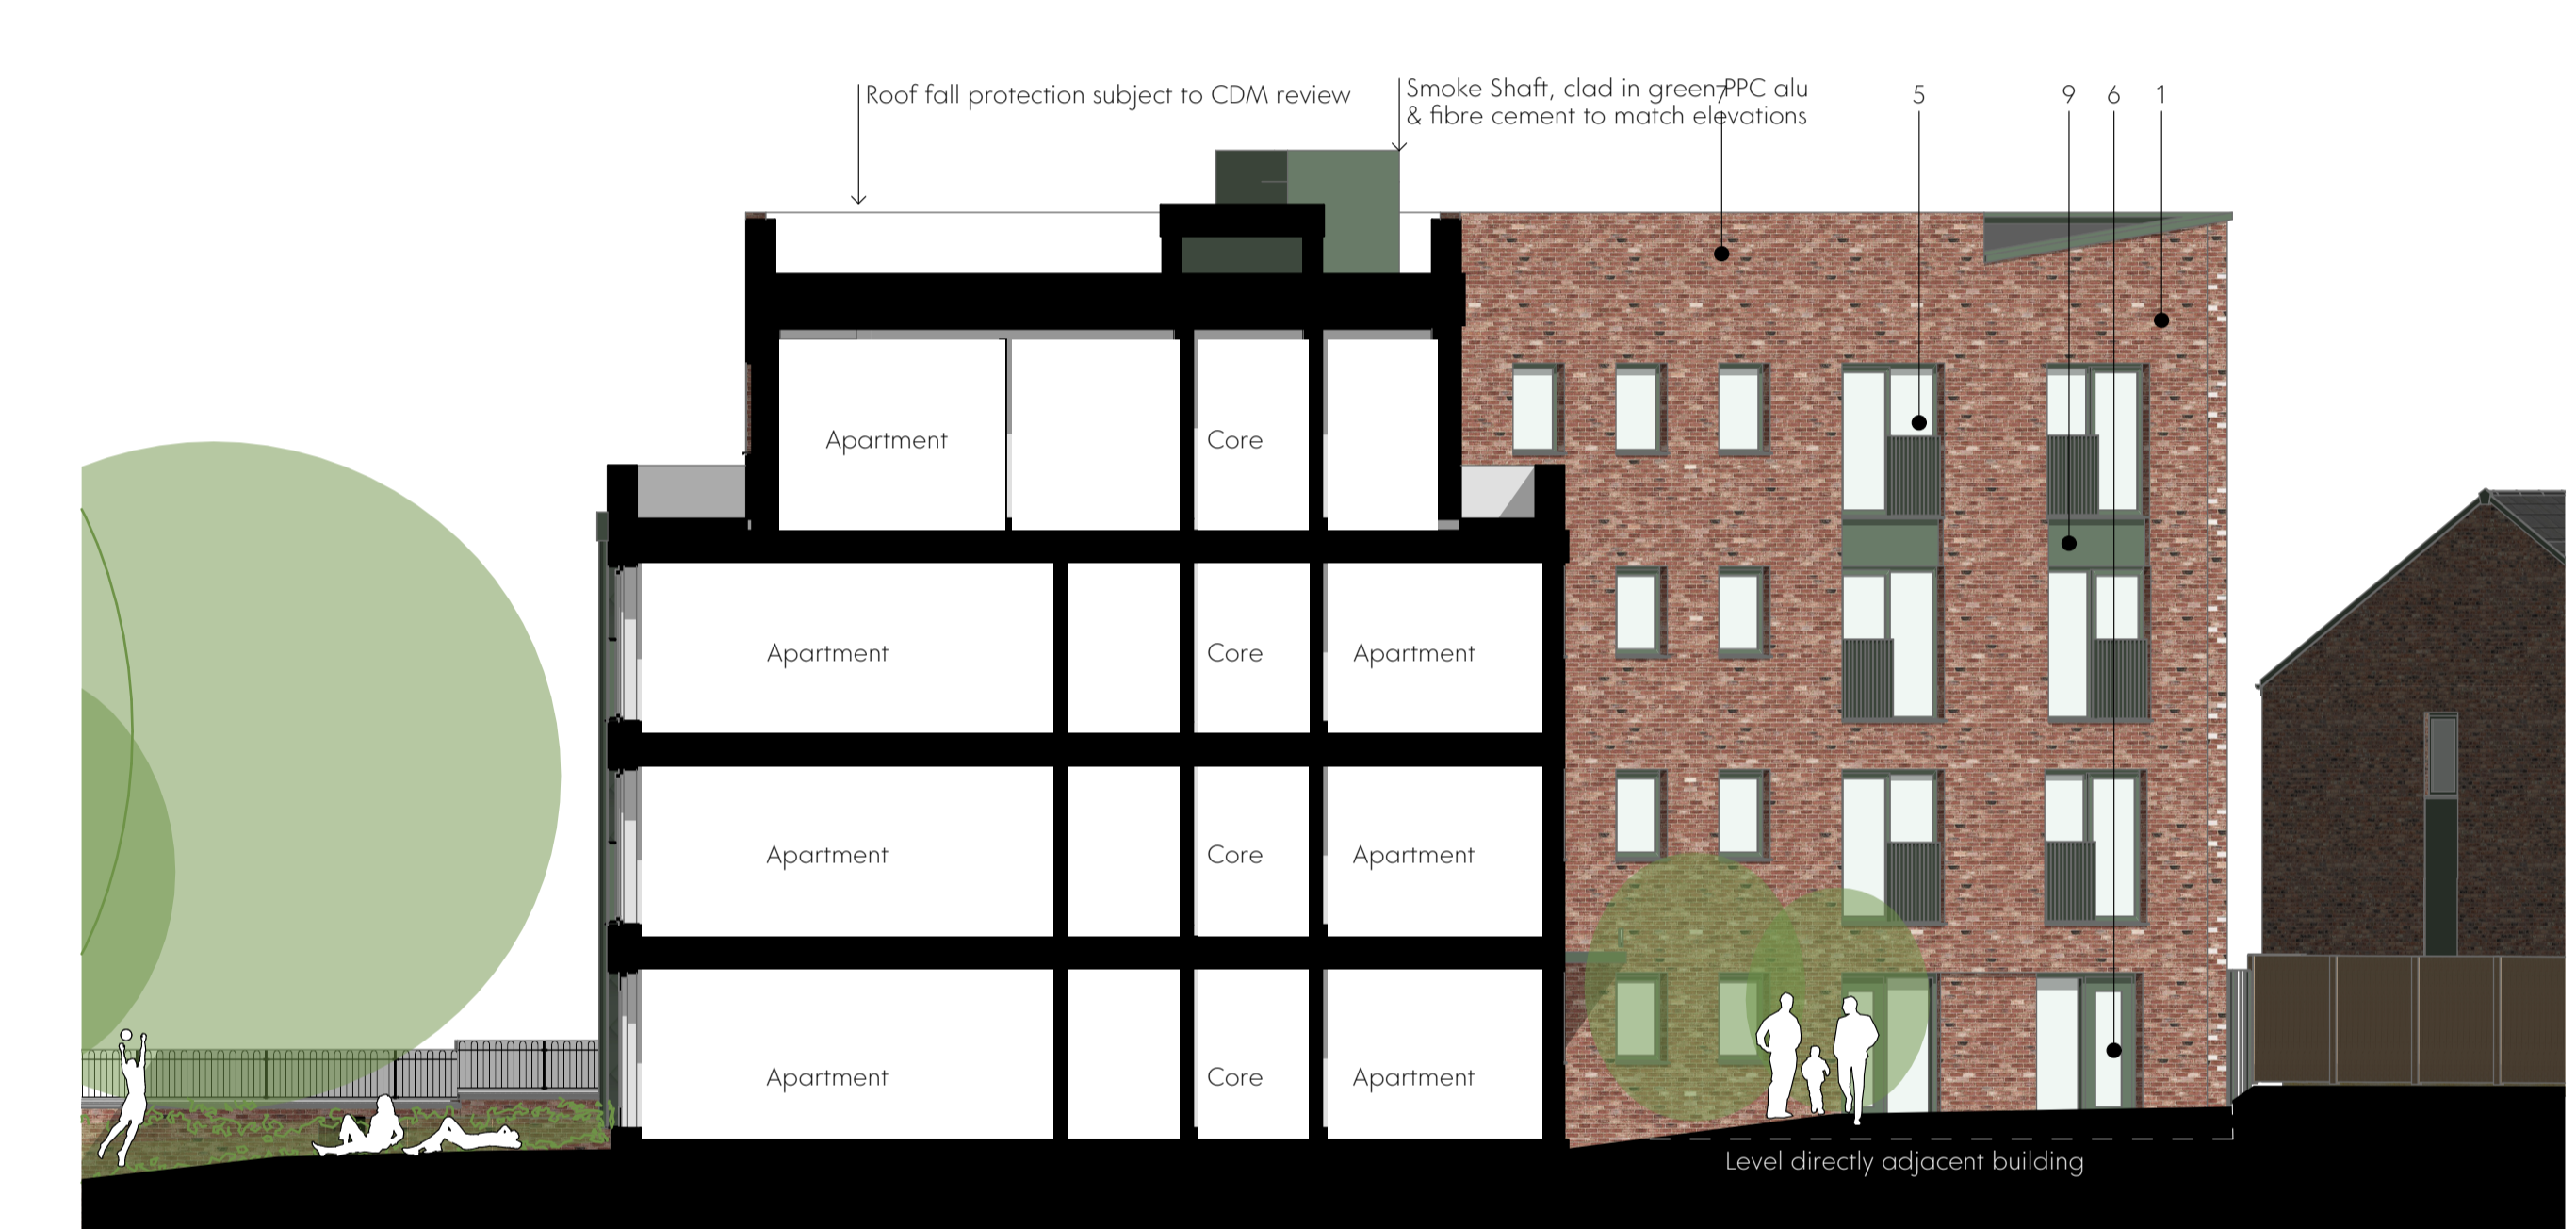


E-26 Proposed Elevation

Location Plan

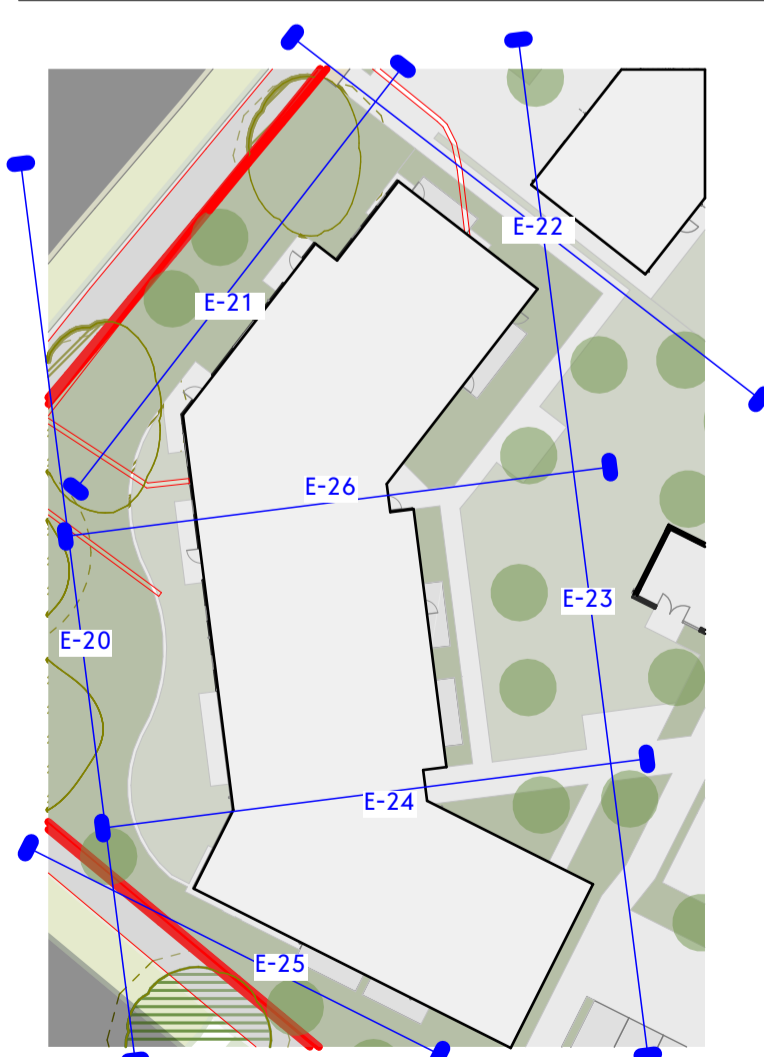

Materials Key

1. Red brick external wall finish.
2. Red brick external wall finish with diagonal white brick pattern.
3. Diamond pattern fibre cement cladding in olive green.
4. Openable window - frame colour olive green.
5. Openable window with Juliet balcony - frame / balustrade colour olive green.
6. Proposed glazed door - frame colour olive green.
7. Metal coping to wall - colour to match olive green of window and door frames.
8. External RWFs and hopper - olive green finish to match window and door frames.
9. Fibre cement sheet cladding, colour to match windows / cladding.
10. Red brick external wall with hit and miss pattern.

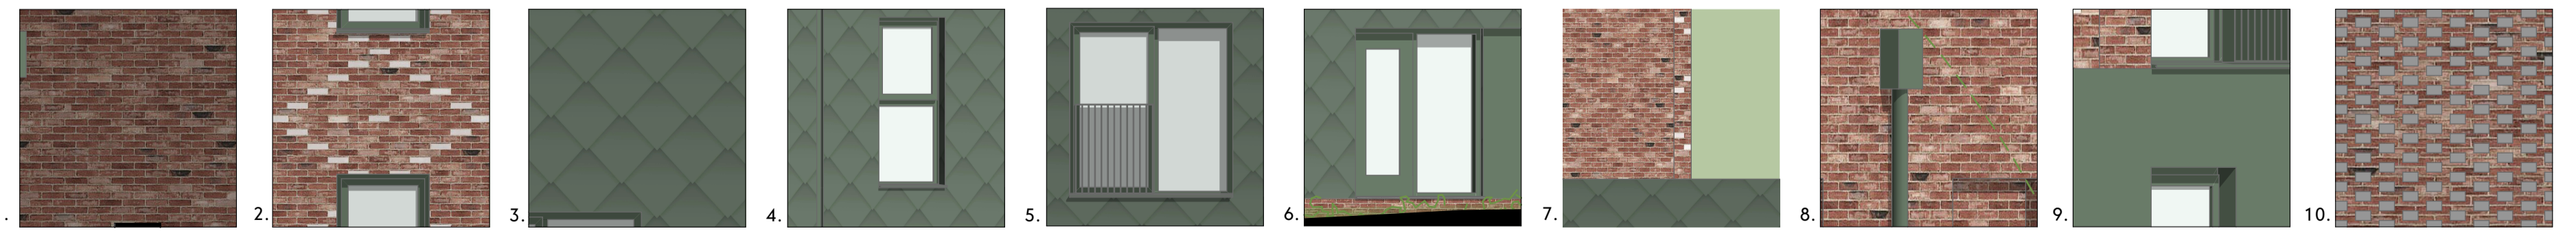

This drawing is the property of GWP Architects. Copyright is reserved by them and the drawing is issued on the condition that it is not copied, reproduced, stored or disseminated in any form or by any means, electronic or mechanical, including photocopying, recording, or by any information storage and retrieval system, without the consent in writing of GWP Architects.

All drawings and specifications should be read in conjunction with the project health and safety plan. Any possible conflicts should be presented to the Planning Consultant.

All work to be carried out in accordance with current Building Regulations.

Contractors must verify all dimensions at the job before commencing any work or making shop drawings.

Written dimensions should be taken. Do not scale off drawing. Do not take digital dimensions from the drawing.

Any discrepancies to be reported to the Architect.



Rev	Date	Comment	Dr	Ch
P06	16.03.26	Smoke shaft added following fire engineer review	CT	RT
P05	13.01.26	Issued for Planning	MK	CT
P04	22.12.25	General Update	VT	CT
P03	24.10.25	Planning Issue	MK	DT
P02	30.09.25	General Update	MK	DT
P01	27.08.25	First Issue	VT	DT

Client	Livv Housing Group
Job Title	Livv Housing Gaywood Green
Client Ref	(529)2316

Apartment Block A - Elevations 2 of 2	
Name	(529)2316-GWP-01-00-D-A-(PA)-0052
Scale	A1@1:100
Revision	P06
Drawn/Checked	VT / CT
First Issue	12.01.24
Drawing Status	S2 - Planning

