
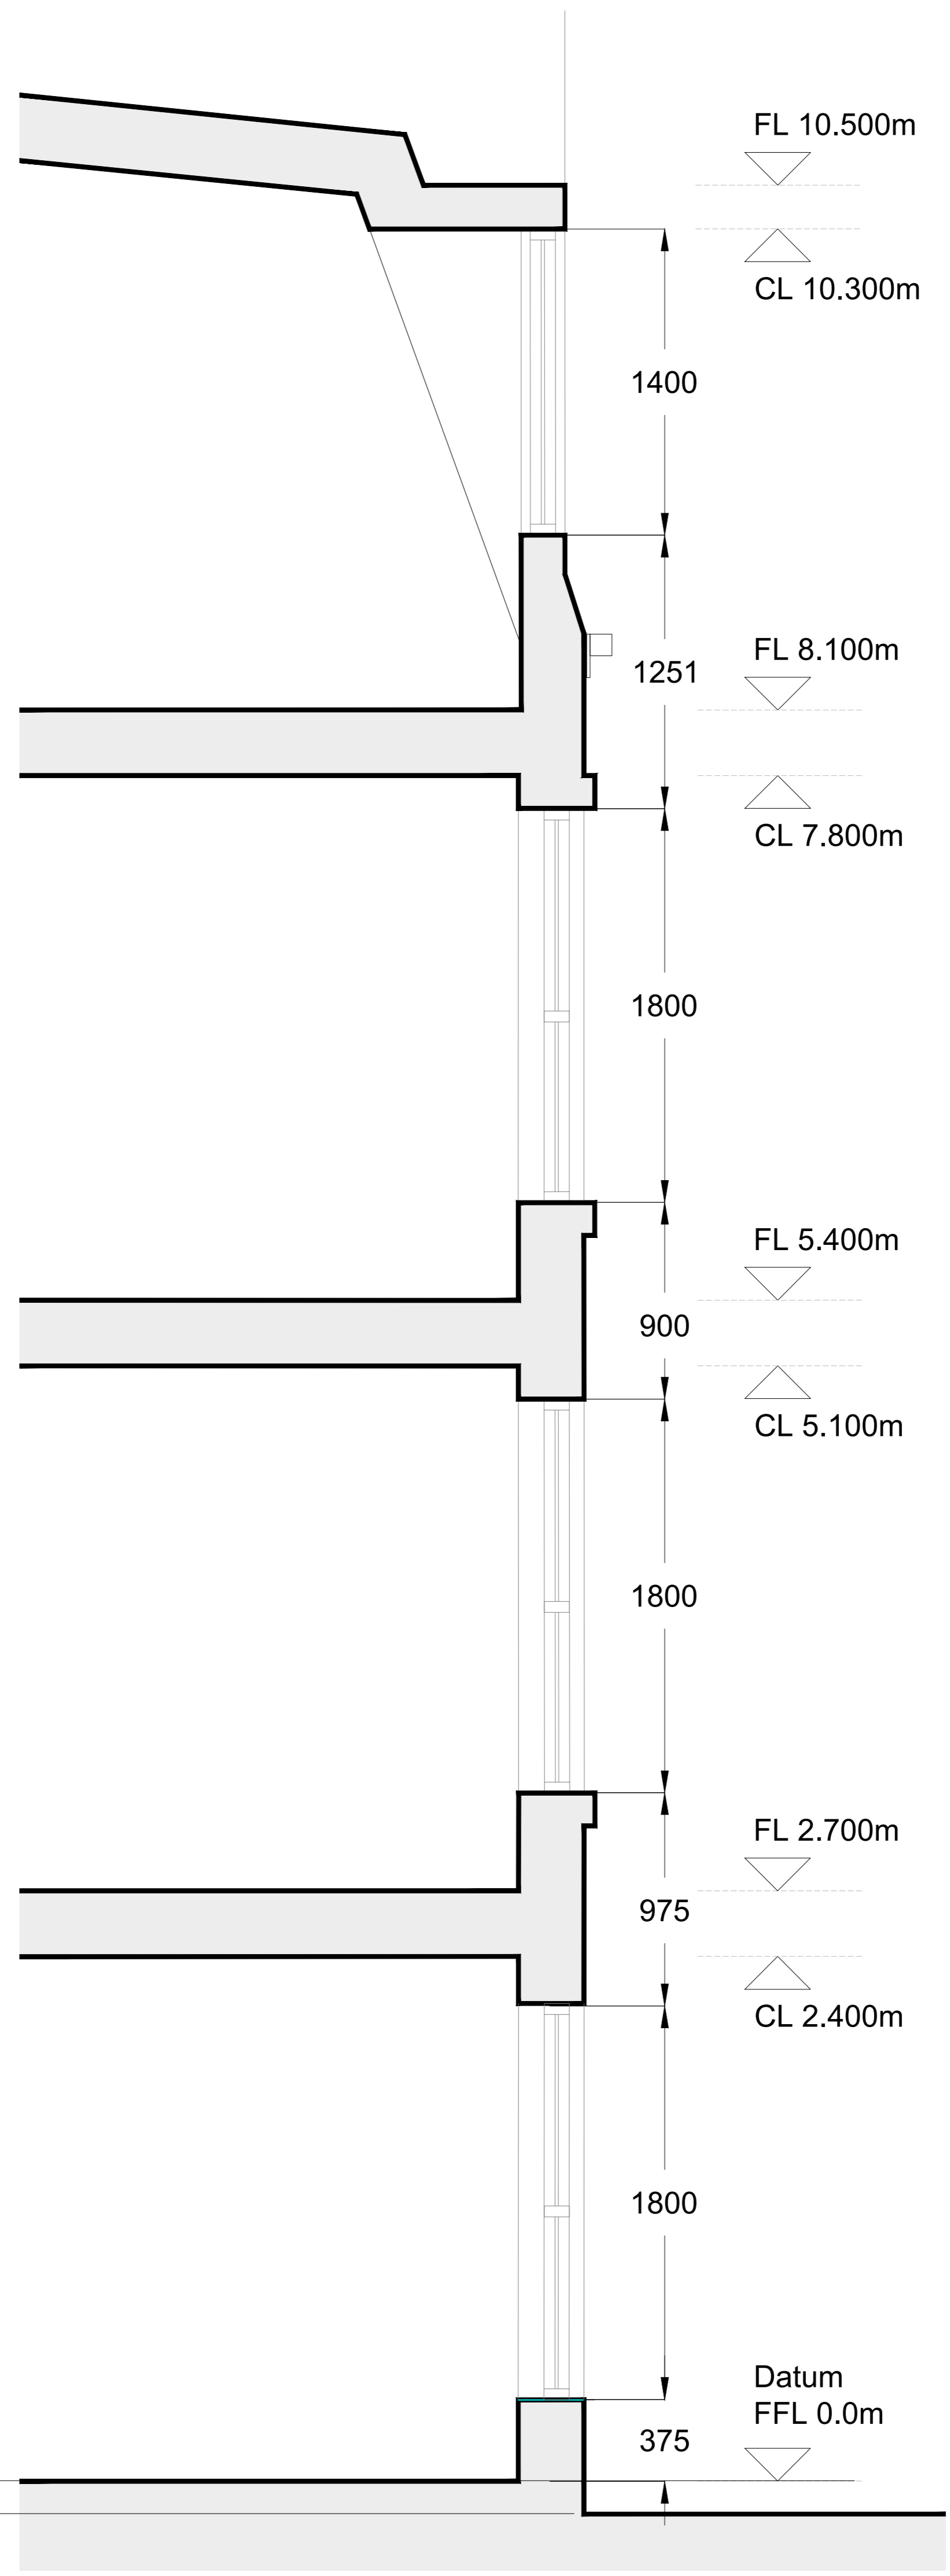


This drawing is the copyright of WD Architects and may not be reproduced in any form without prior written consent. Issue of this drawing does not impart any real or implied copyright licence.

This drawing must be read in conjunction with all associated architect's, consultants', sub-contractors', specialist drawings and specifications.

Do not scale from this drawing.

Notes:

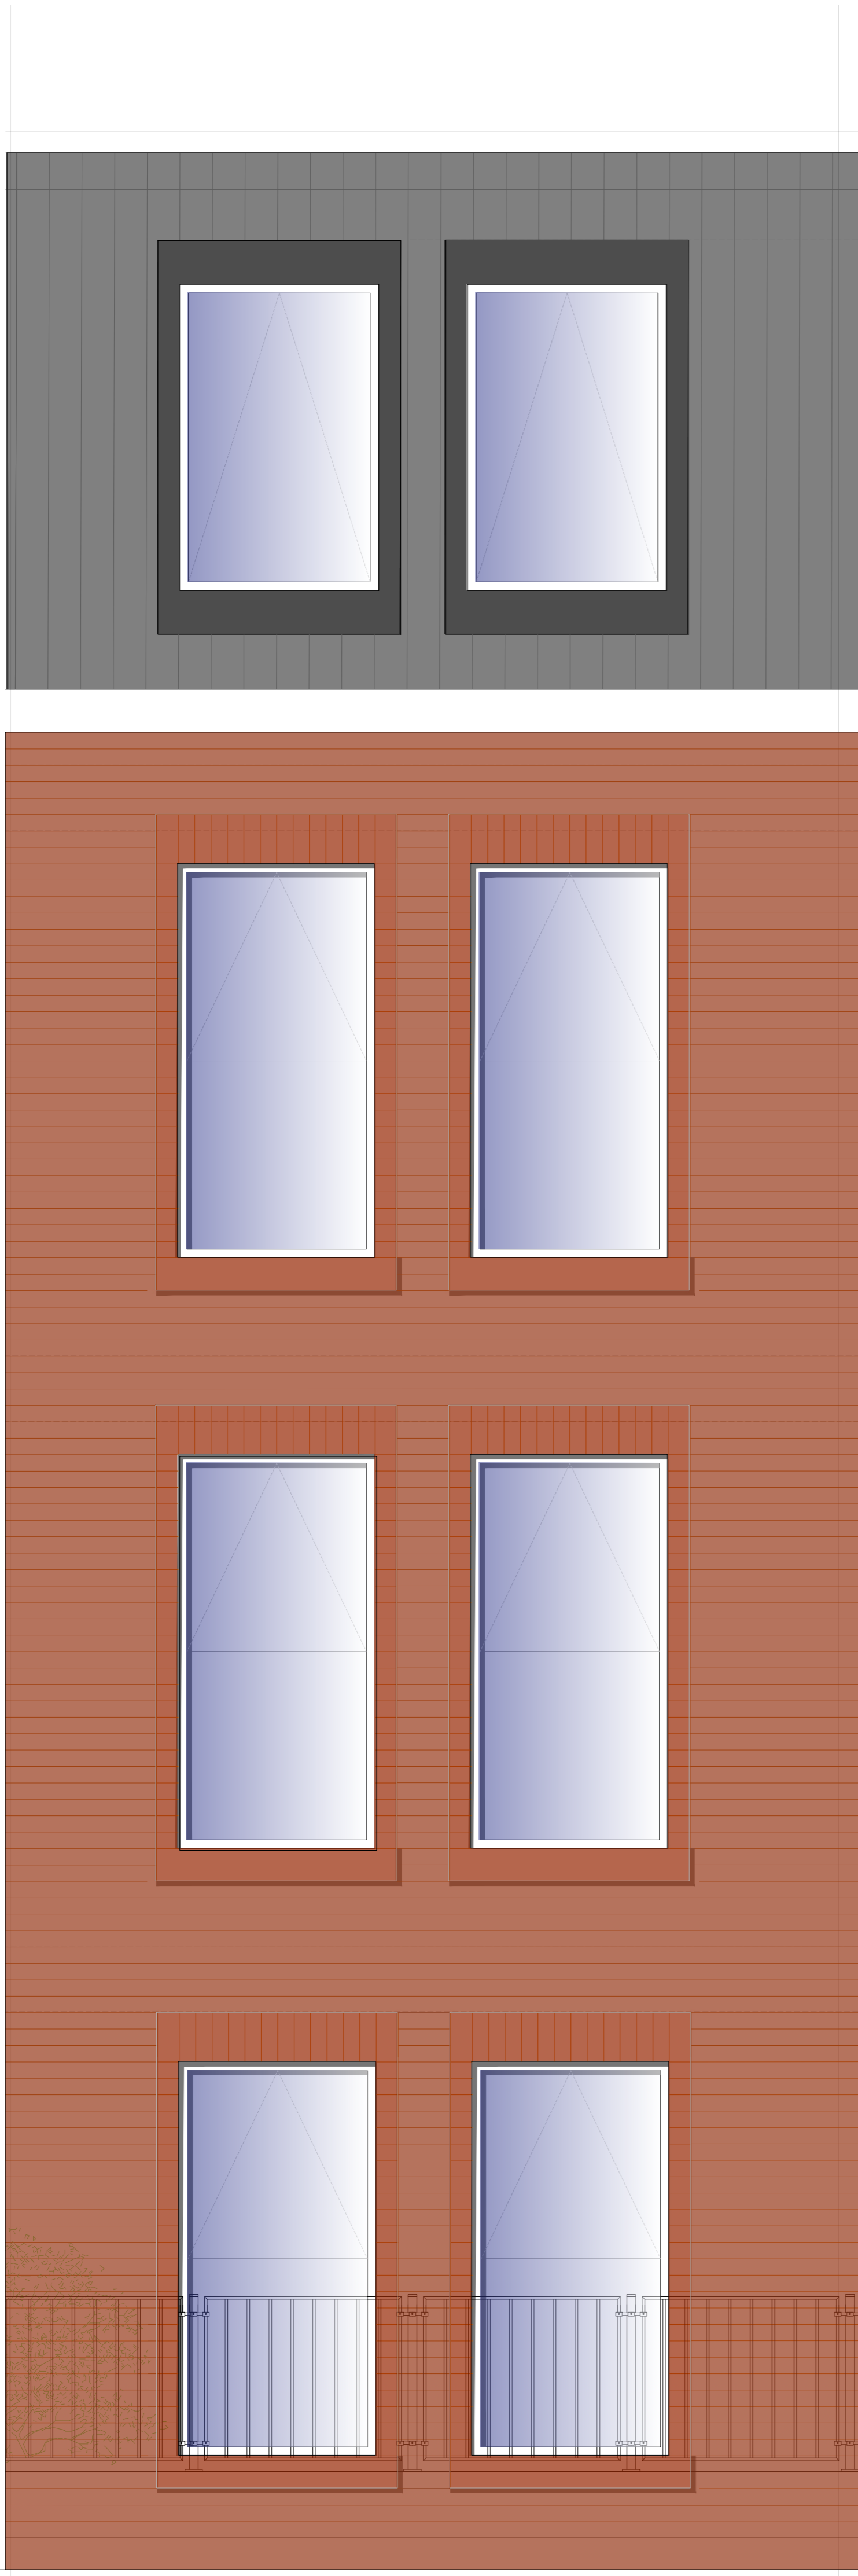

20/07/25	Originated
Ref Date	Notes
REVISIONS	
DRAWING NUMBER	REVISION
593-P-08	-
DRAWING STATUS	AUTHOR
Planning Application	IW
SCALE	
1:20 @ A1	
DRAWING TITLE	
Elevation Detail 2	
JOB TITLE	
Brook Hey Development	
Kirkby, Liverpool	
Atlantic House 143 Sefton Street Liverpool L8 5SN	
0151 332 0120 info@wrooldesign.co.uk wrooldesign.co.uk	