

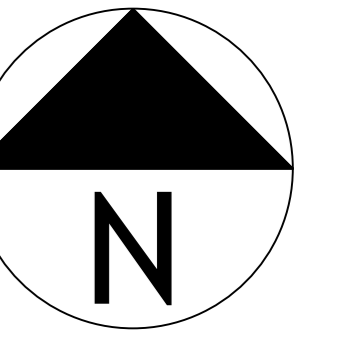


# FORMER GLEN DIMPLEX | LAND SOUTH OF STONEY LANE

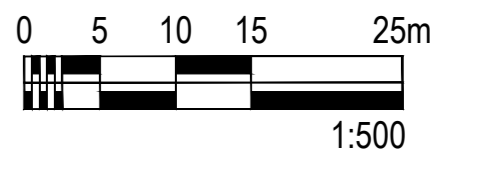

This drawing is subject to review, approval and coordination with the LPA, consultant and other design teams and relevant manufacturers. This drawing is for design intent purposes only, and must not be constructed from.

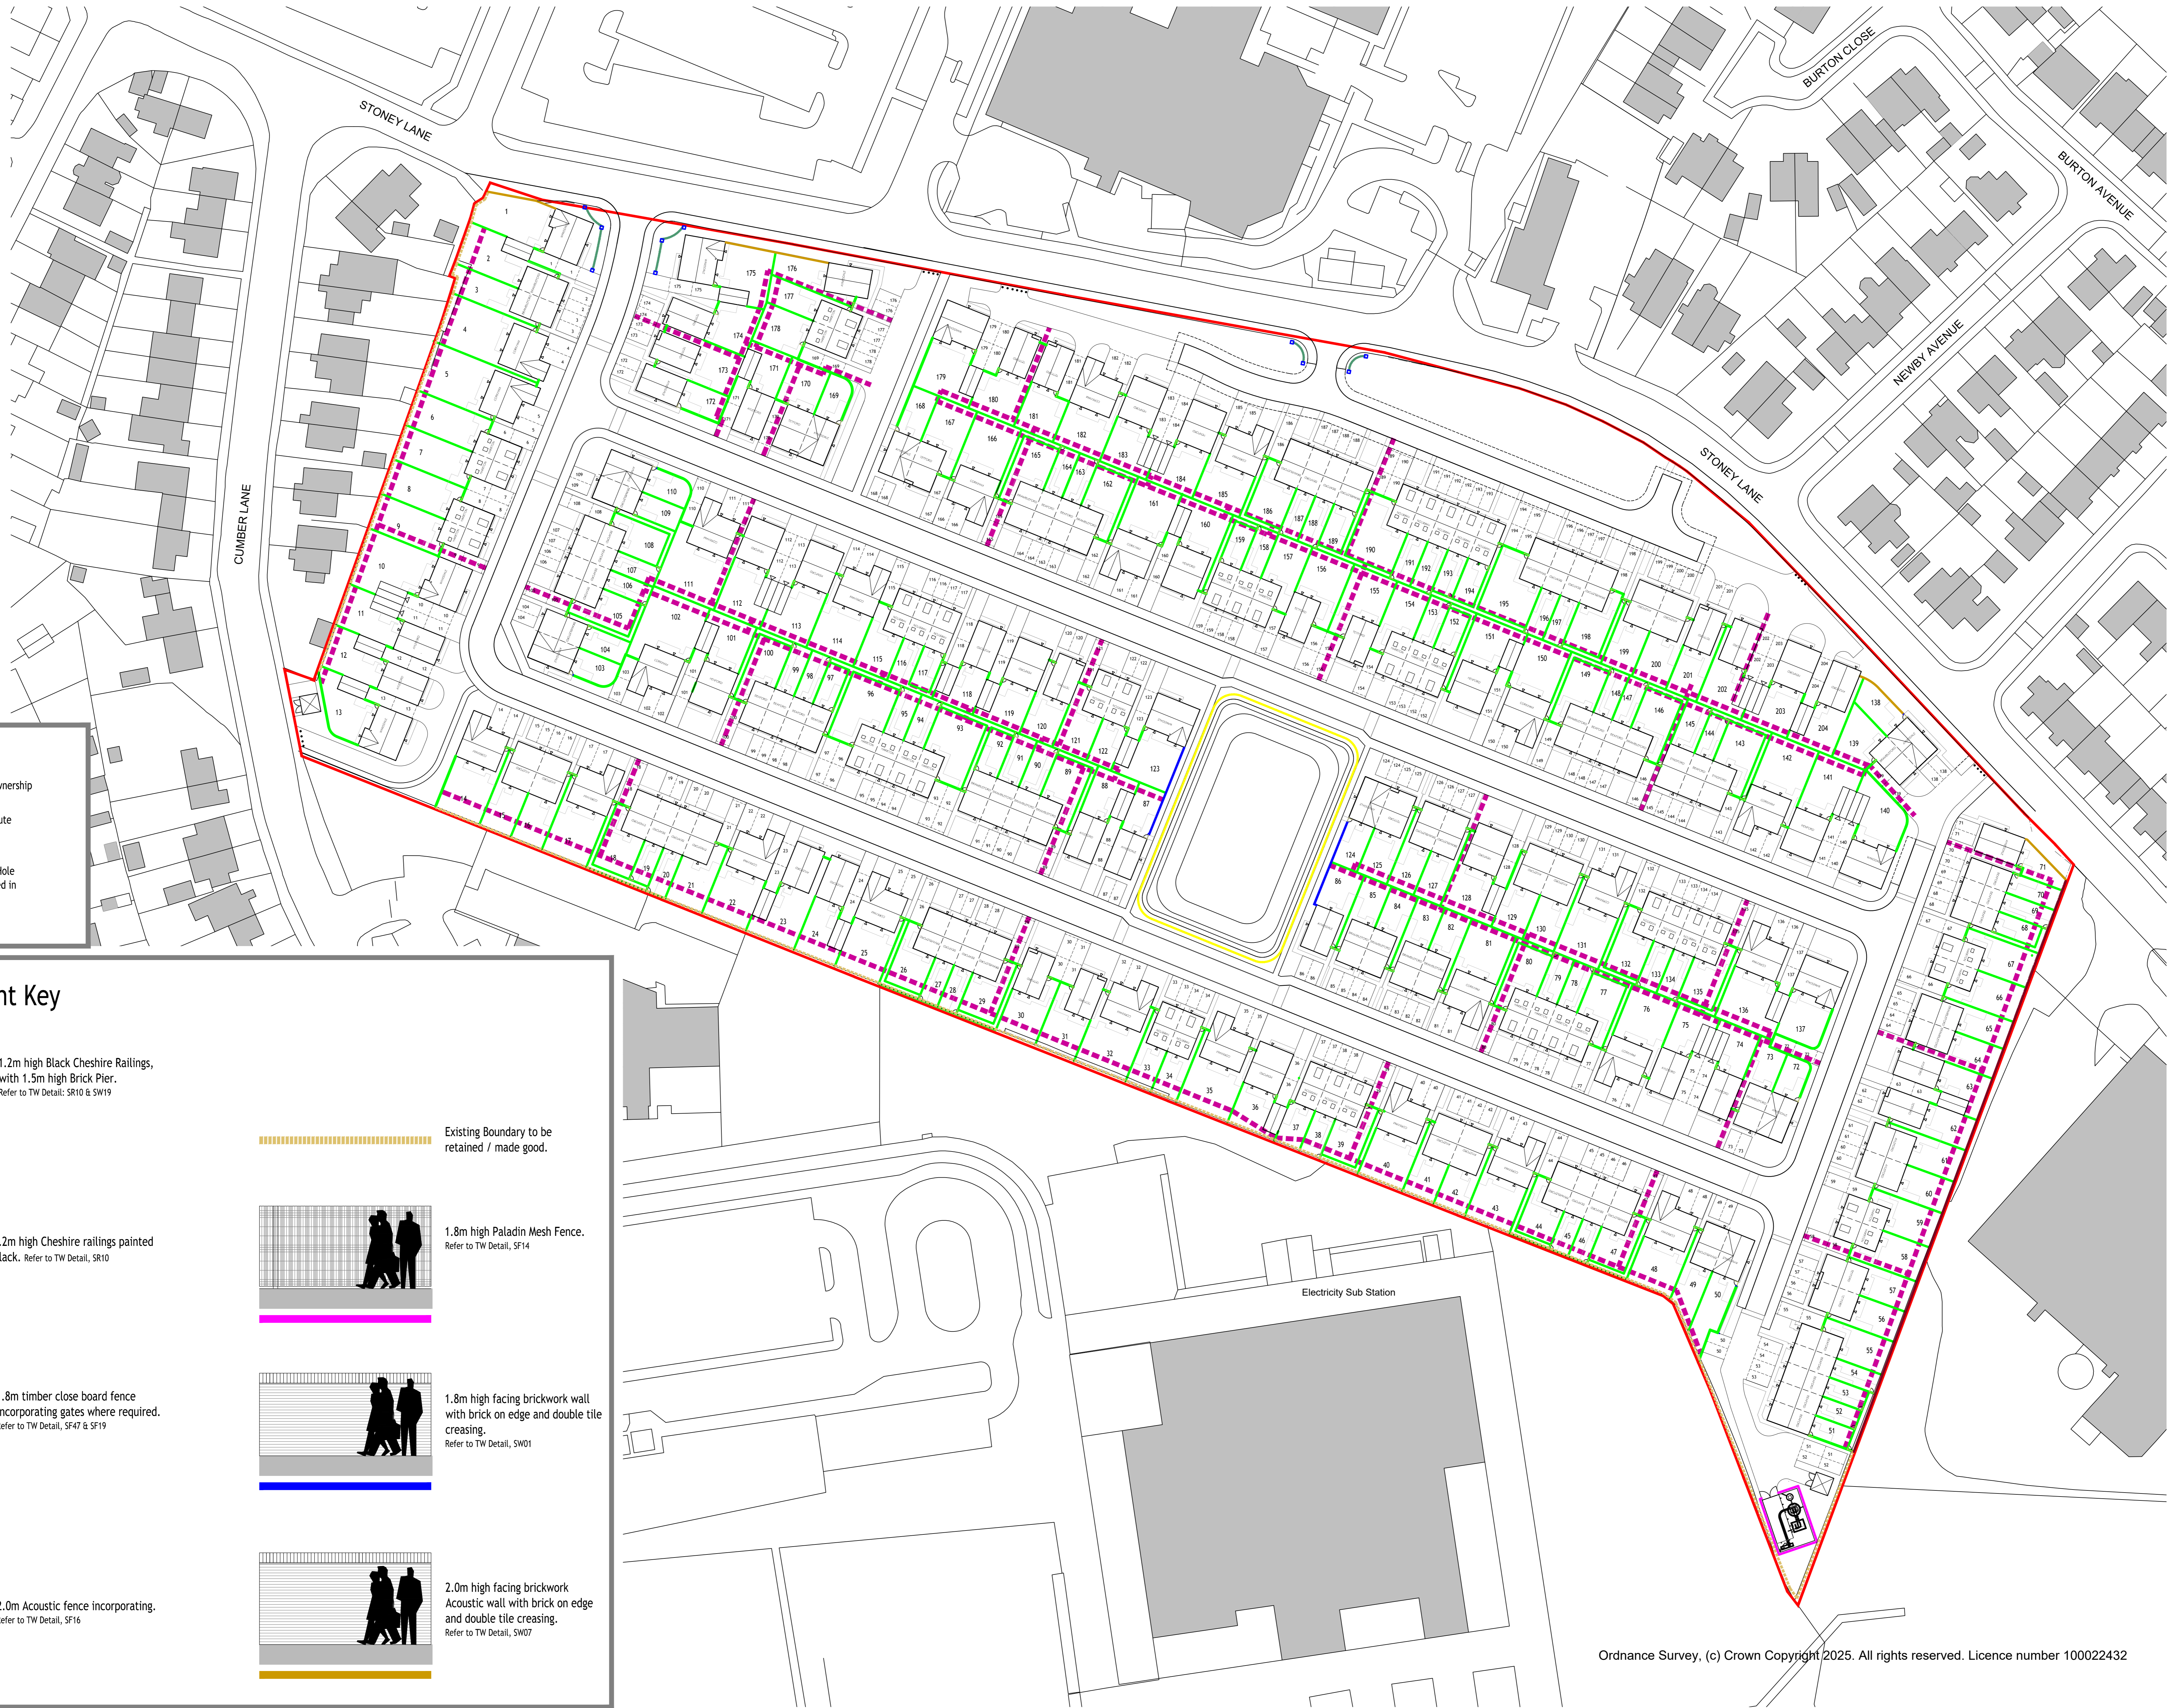

**Hedgehog Route**

- TW Red line / Legal Ownership
- Proposed Hedgehog Route

Example of Hedgehog Hole  
130mm x 130mm formed in boundary treatment

**Boundary Treatment Key**

- 1.2m high Black Cheshire Railings, with 1.5m high Brick Pier. Refer to TW Detail: SR10 & SW19
- 1.2m high Cheshire railings painted black. Refer to TW Detail, SR10
- 1.8m timber close board fence incorporating gates where required. Refer to TW Detail, SF47 & SF19
- 2.0m Acoustic fence incorporating. Refer to TW Detail, SF16
- Existing Boundary to be retained / made good.
- 1.8m high Paladin Mesh Fence. Refer to TW Detail, SF14
- 1.8m high facing brickwork wall with brick on edge and double tile creasing. Refer to TW Detail, SW01
- 2.0m high facing brickwork Acoustic wall with brick on edge and double tile creasing. Refer to TW Detail, SW07

Ordnance Survey, (c) Crown Copyright 2025. All rights reserved. Licence number 100022432

Rev	Description	Date	Initial
Revisions			

**Taylor Wimpey**

Taylor Wimpey North West  
 Washington House, Birchwood Park,  
 Warrington, Cheshire WA3 6GR  
 Tel 01925 849 500 Fax 01925 849 501  
 www.taylorwimpey.com

Former Glen Dimplex  
 Land South of Stoney Lane  
 Whiston  
 Boundary Treatment Layout

PLANNING

1:500 @ A0	11/1125	BGA	BGA
DRAWING NUMBER		REVISIONS	
22970	BT	1003	-