

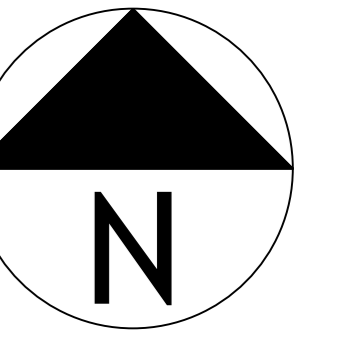


FORMER GLEN DIMPLEX | LAND SOUTH OF STONEY LANE

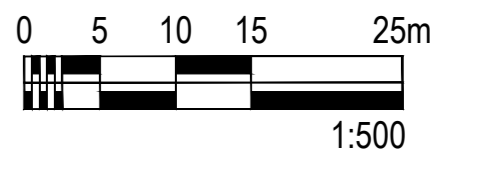

This drawing is subject to review, approval and coordination with the LPA, consultant and other design teams and relevant manufacturers. This drawing is for design intent purposes only, and must not be constructed from.

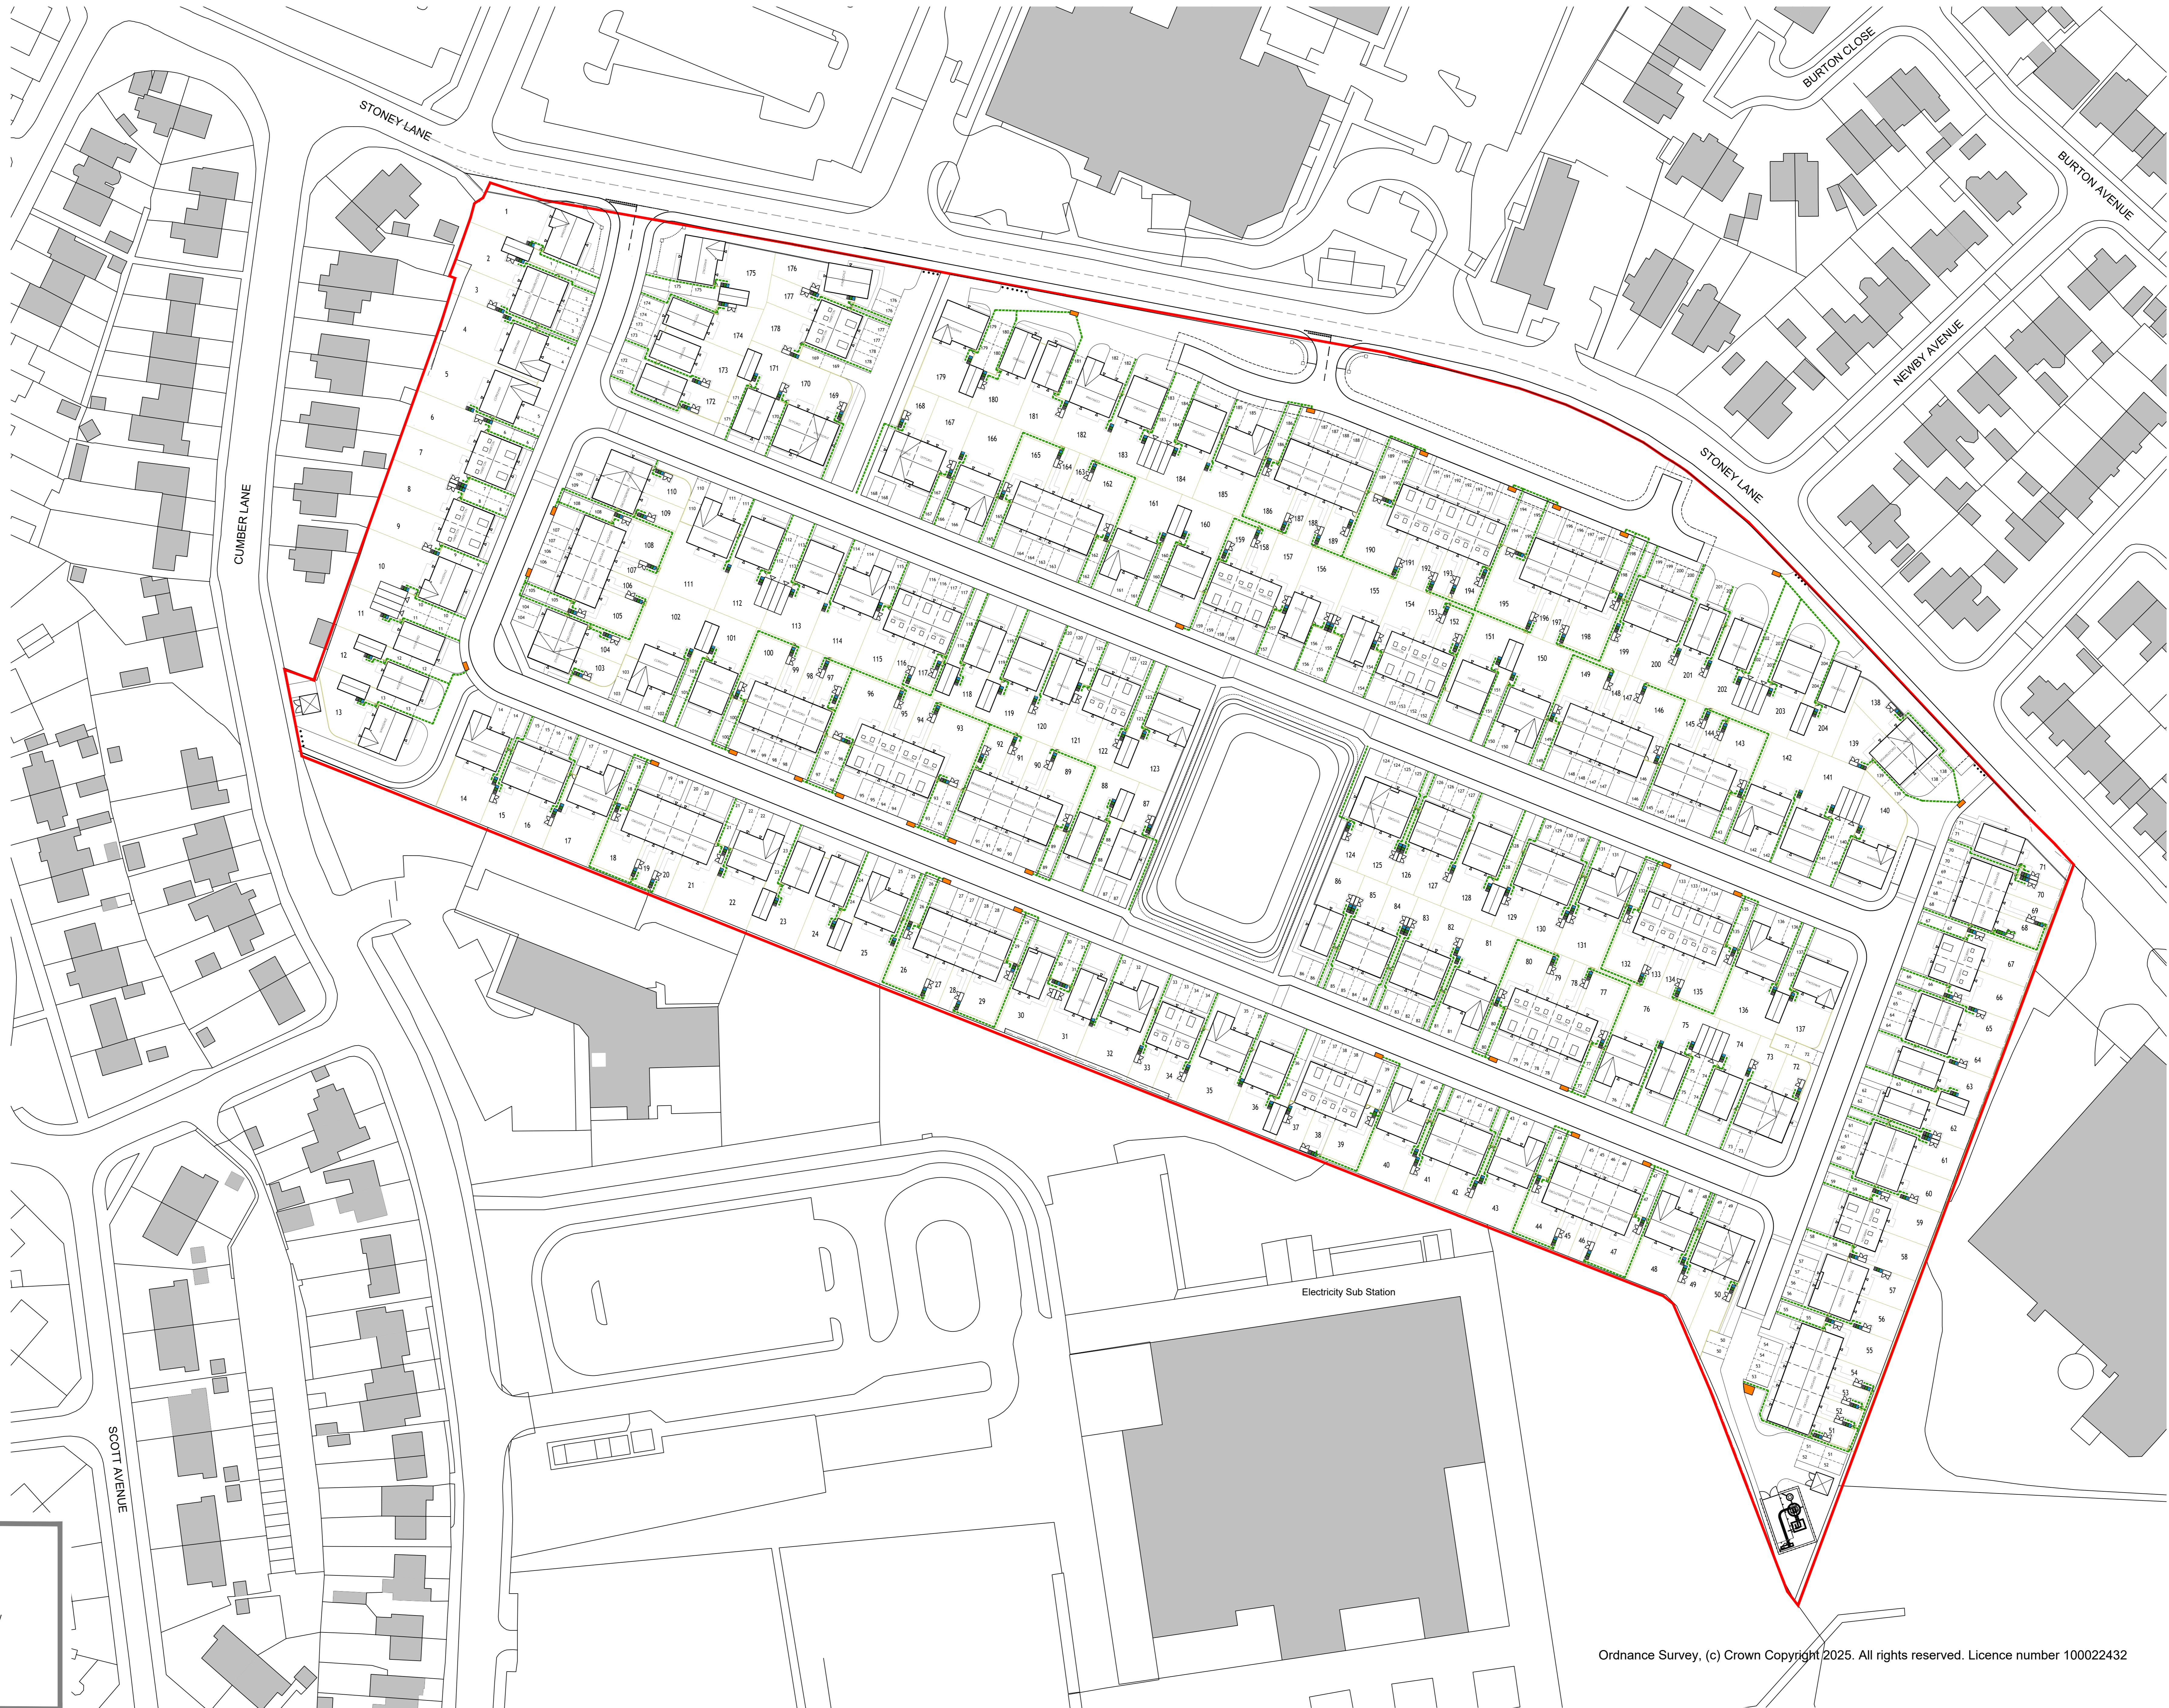

Waste Management Key

- TW Red line / Legal Ownership
- Indicative location of Bin Storage within the curtilage of the property
- Indicative Bin Route
- Indicative location of Shared Bin Collection Point

Ordnance Survey, (c) Crown Copyright 2025. All rights reserved. Licence number 100022432

Rev	Description	Date	Initial
Revisions			

Taylor Wimpey

Taylor Wimpey North West
 Washington House, Birchwood Park,
 Warrington, Cheshire WA3 6GR
 Tel: 01925 849 500 Fax: 01925 849 501
 www.taylorwimpey.com

Former Glen Dimplex
 Land South of Stoney Lane
 Whiston
 Waste Management Layout

PLANNING

PROJECT NO	DATE	DESIGNER	APPROVED BY
1:500 @ A0	11/11/25	BGA	BGA
DRAWING NUMBER		REVISIONS	
22970	WM	1005	-