





Note: For the avoidance of doubt, Car Charge Point is a Mode 3 Type 2 Socket 7KW supply (Image indicative only - Type to be agreed)

Indicates External Car Charging Point - Total 100No.

Indicates Bollard Type Charging Points to provide Total 38No.spaces

Note: Positions Shown indicative only

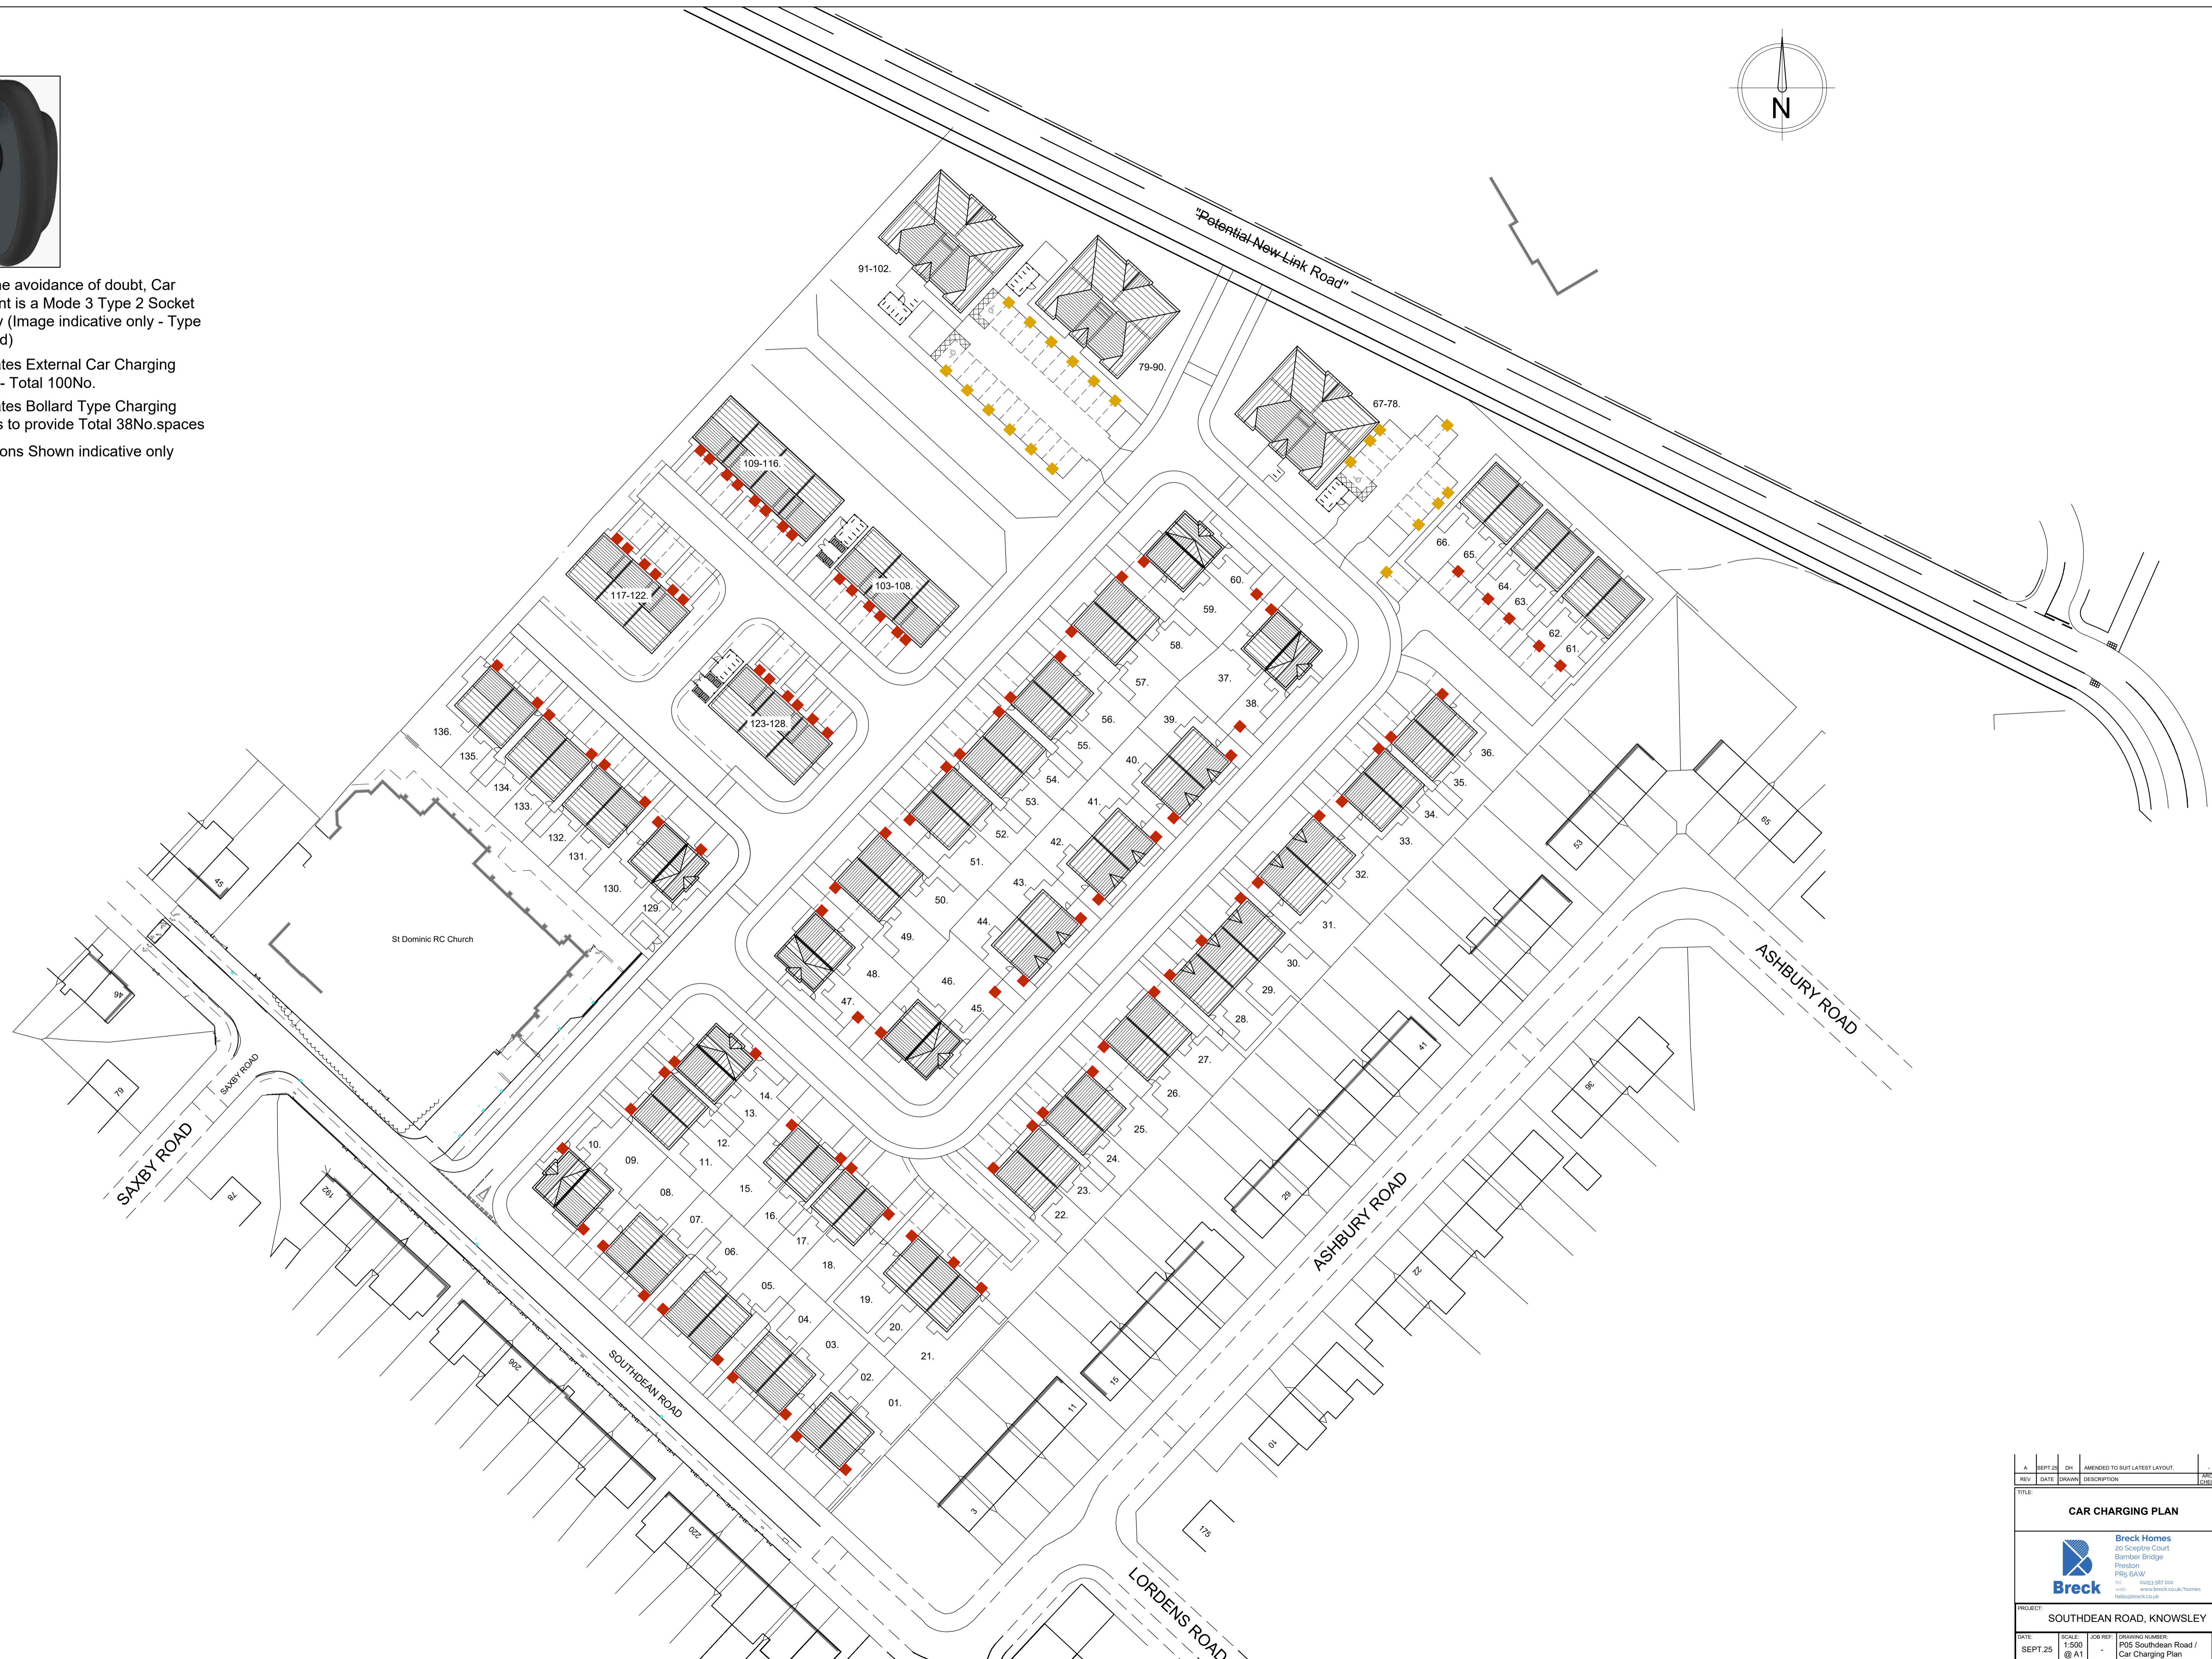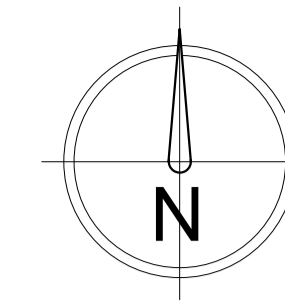

REV	DATE	DRAWN	DESCRIPTION	APPROV	CHKD	DESCR
A	SEPT 25	DH	AMENDED TO SUIT LATEST LAYOUT			

Breck Homes 21 Skeppie Court Bamber Bridge Preston PR5 5AW Tel: 01524 587 000 www.breck.co.uk info@breck.co.uk	
PROJECT:	SOUTHDEAN ROAD, KNOWSLEY
DATE:	SEPT 25
SCALE:	1:500 @ A1
JOB REF:	P05 Southdean Road / Car Charging Plan
DRAWING NUMBER:	
REV:	A