

Do not scale this drawing or associated computer digital data, and use figured dimensions only. All dimensions are in millimetres and levels in metres unless noted otherwise. All dimensions should be checked on site prior to works commencing. Any discrepancies or items where dimensions cannot be determined should be reported to KSS. Revision clouds on drawing refer to changes against previous revision.

REV	DATE	DESCRIPTION	DRWN	CHKD
P01	01.12.15	FOR PLANNING SUBMISSION	SJ	EA



**GENERAL NOTES AND LEGEND**

1. DRAWING TO BE READ IN CONJUNCTION WITH LATEST REVISIONS OF THE FOLLOWING DRAWINGS AND DOCUMENTS:

- KSS - 100 SERIES - EXISTING LOCATION & SITE PLANS
- KSS - 101 SERIES - EXISTING PLANS
- KSS - 102 SERIES - EXISTING SECTIONS
- KSS - 103 SERIES - EXISTING ELEVATIONS
- KSS - 120 SERIES - DEMOLITION SITE PLANS
- KSS - 121 SERIES - DEMOLITION PLANS
- KSS - 122 SERIES - DEMOLITION SECTIONS
- KSS - 123 SERIES - DEMOLITION ELEVATIONS
- KSS - 130 SERIES - PROPOSED LOCATION & SITE PLANS
- KSS - 131 SERIES - PROPOSED PLANS
- KSS - 132 SERIES - PROPOSED SECTIONS
- KSS - 133 SERIES - PROPOSED ELEVATIONS

2. EXISTING INFORMATION IS BASED ON HISTORIC INFORMATION AND ASSUMPTIONS RELATED TO HEIGHT. THIS INFORMATION SHOULD BE TREATED AS OUTLINE UNTIL THE MEASURED BUILDING SURVEY IS AVAILABLE.

- KEY**
- DEVELOPMENT BOUNDARY
  - SITE OWNERSHIP BOUNDARY

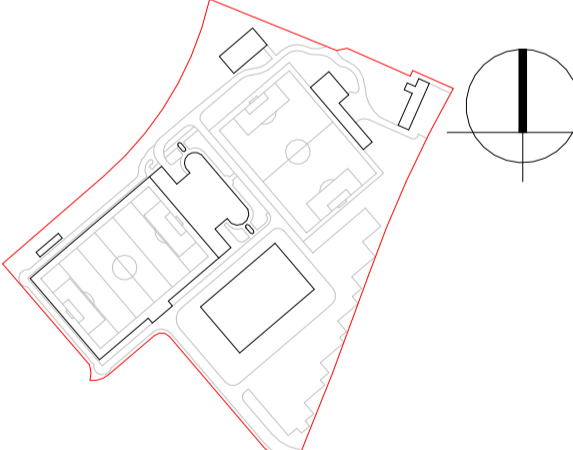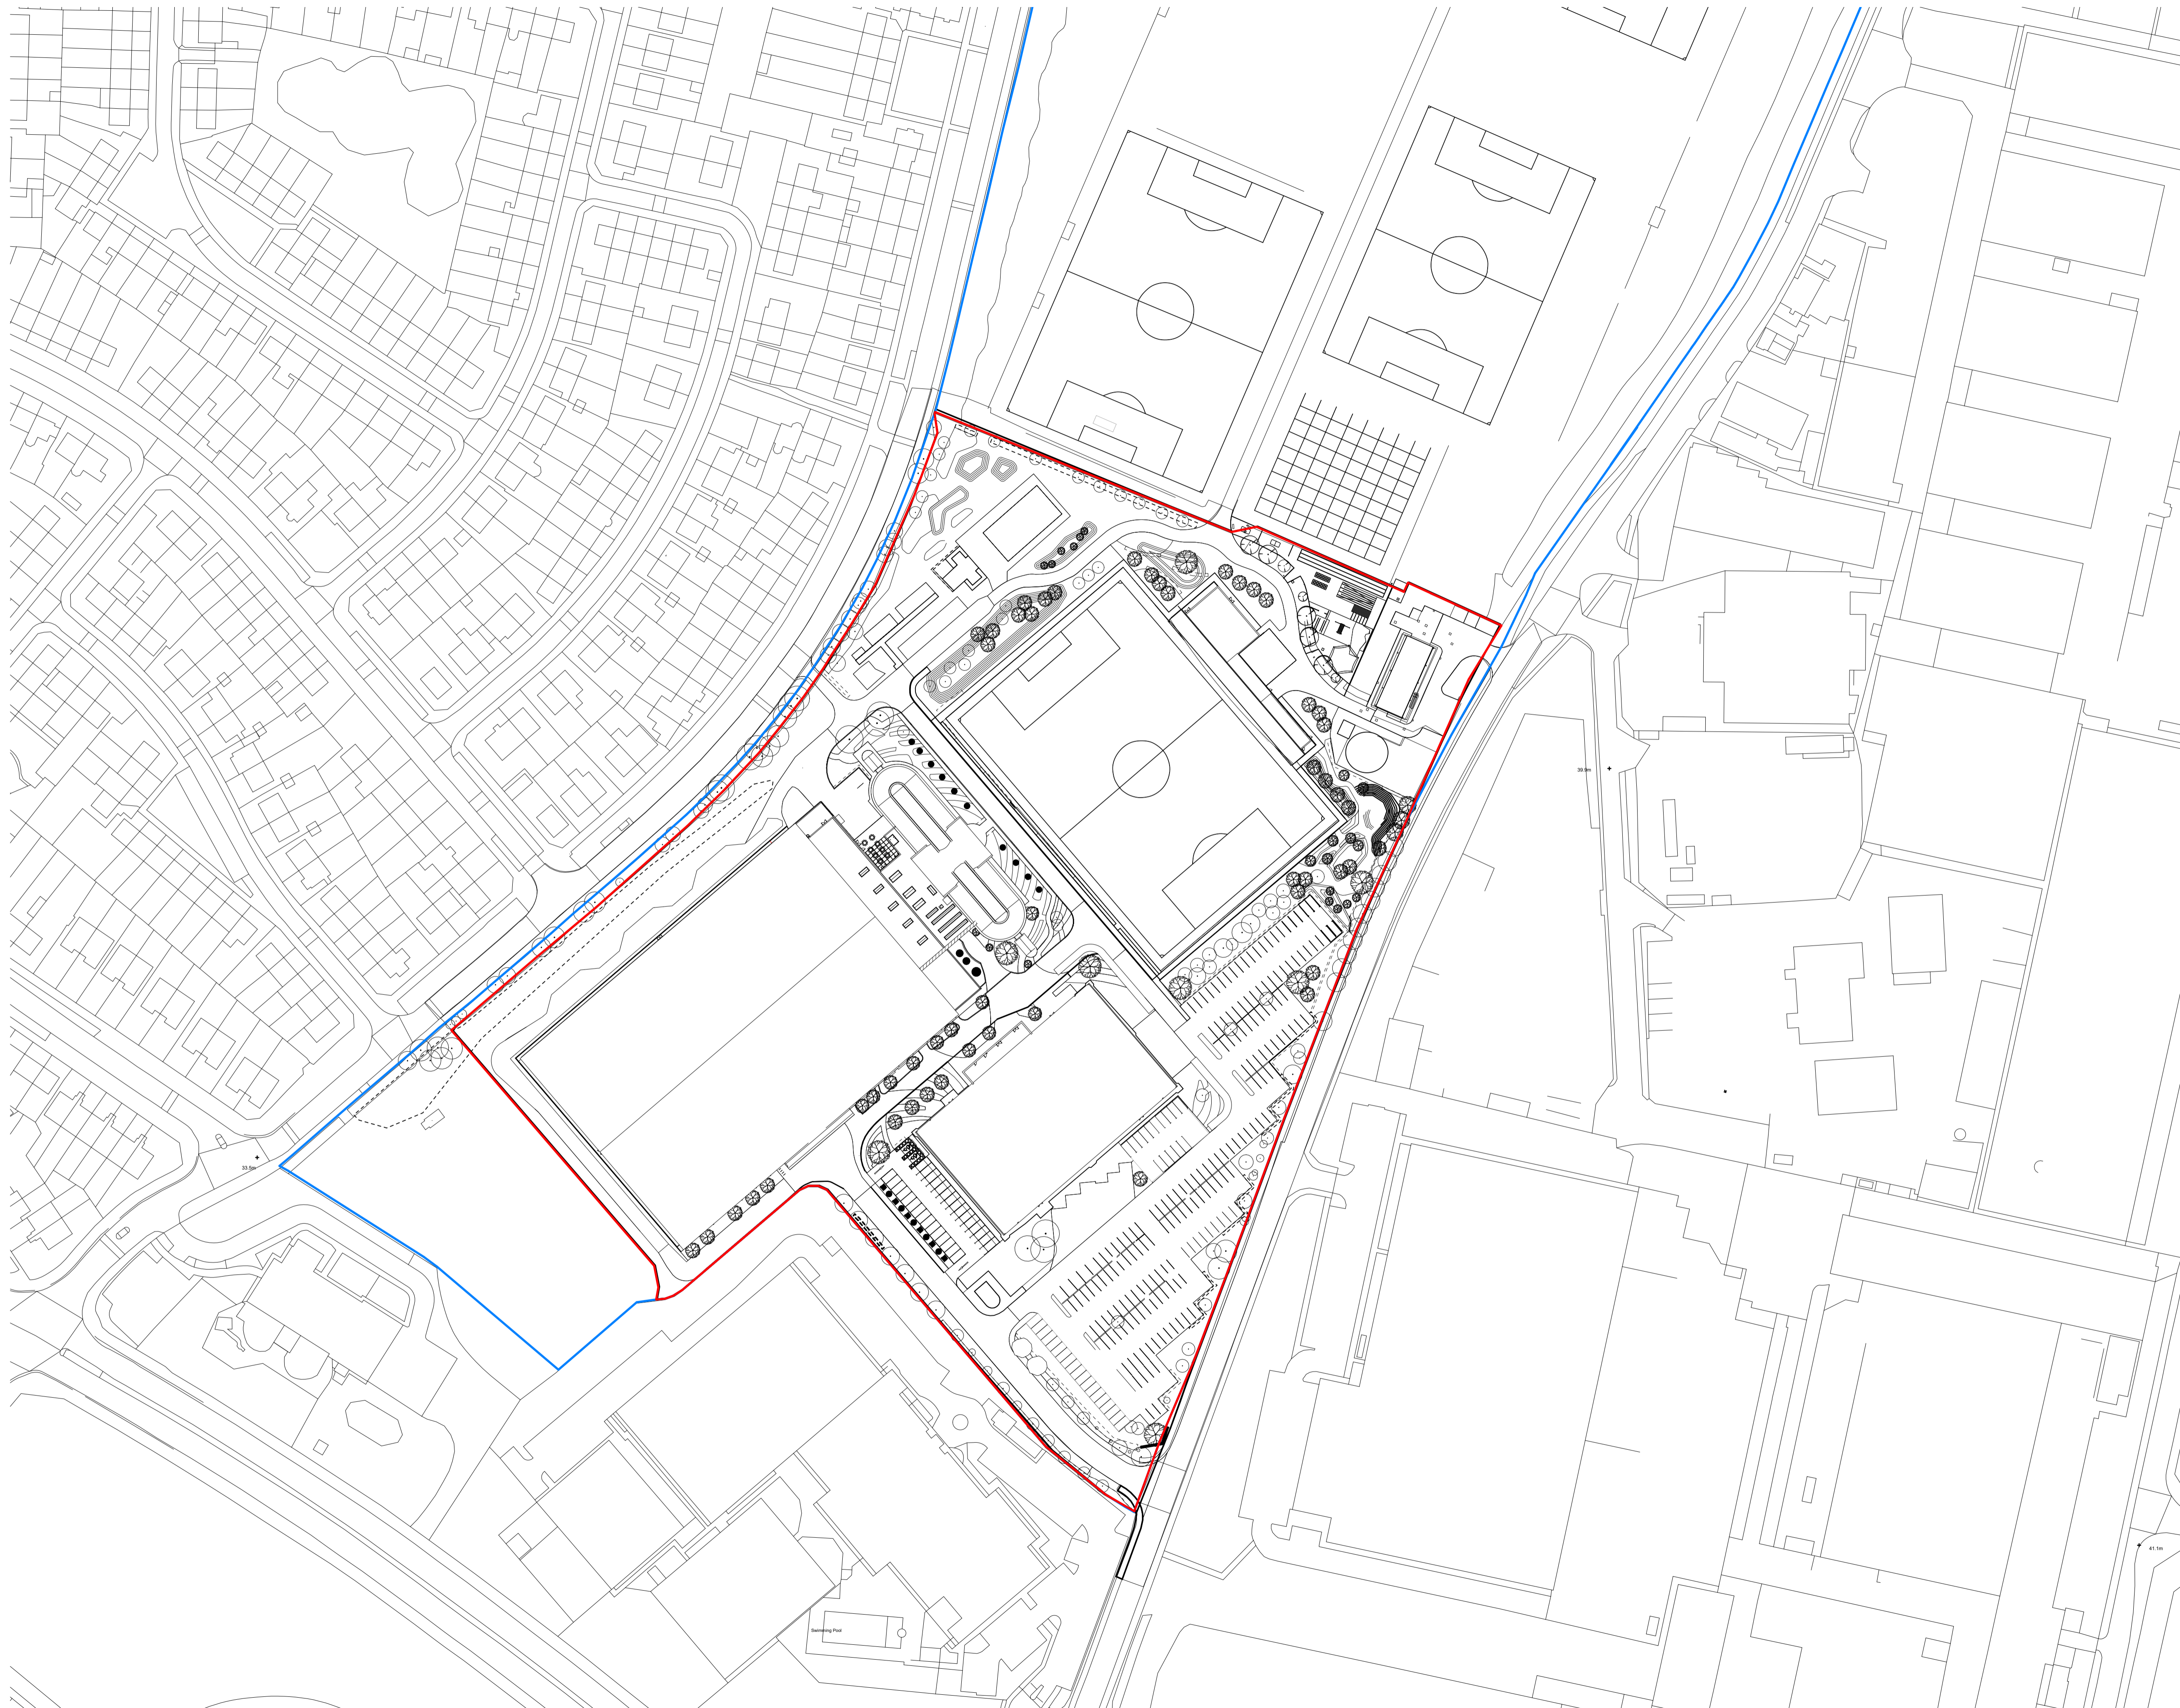

**KEY PLAN**

**KSS** London 1 James Street London W1U 1DR  
 Kent 7 Biglits Walk, Sevenoaks TN13 1DB  
 KSSGROUP.COM ☎+44 (0)20 7907 2222

CLIENT  
**LIVERPOOL FOOTBALL CLUB**

PROJECT  
**LFC TRAINING CENTRE ACADEMY**

TITLE  
**PLANNING PROPOSED SITE PLAN**

Suitability codes to ISO19656:  
 S0 WIP, S1 Suitable for Coordination, S2 Suitable for Information, S3 Suitable for Review & Comment, S4 Suitable for Stage Approval, S5 Suitable for BIM Authorisation, S7 Suitable for BIM Authorisation, S8 Suitable for Building Control Approval, SP Suitable for Planning Approval, ST Suitable for Costing/Tender.  
 A1, A2, An: Approved and accepted as stage complete. B1, B2, Bn: Partially Signed Off, CR: As Construction Record documentation.

MODEL FILE REFERENCE  
 25009-KSS-ZZ-ZZ-M3-A-00001

SCALE	FORMAT	SUITABILITY	REVISION
1 : 1000	@ A1	SP	P01

DRAWING REFERENCE  
**25009-KSS-ZZ-ZZ-DR-A-03002**

