


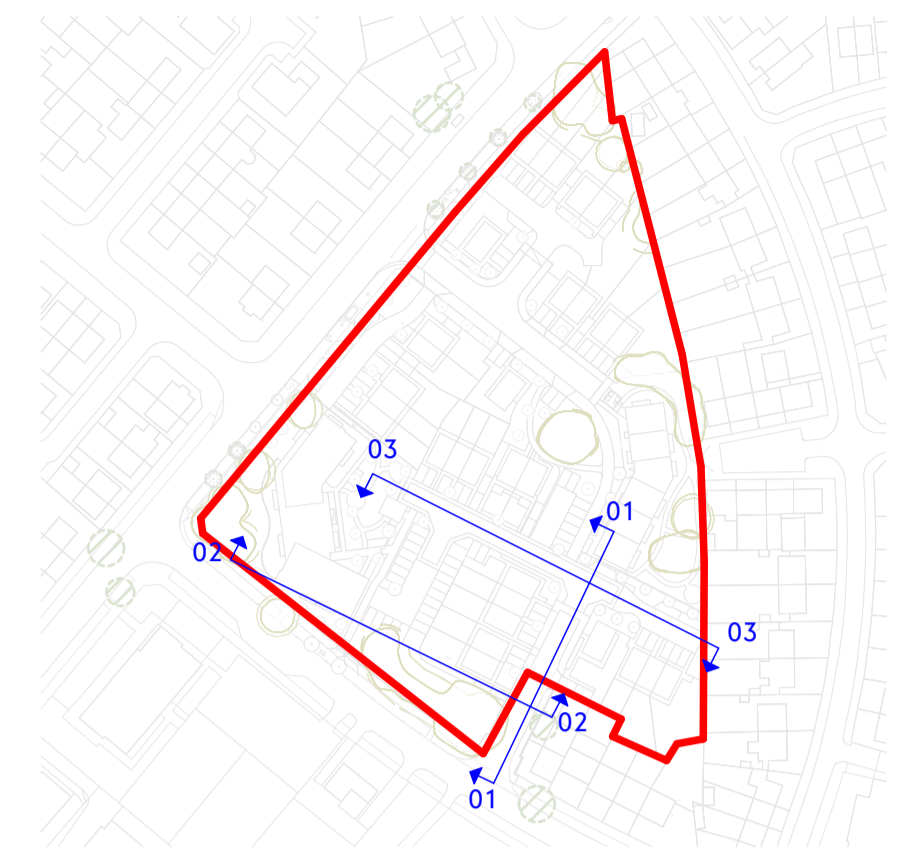


Section - 01

KEY




Section - 02

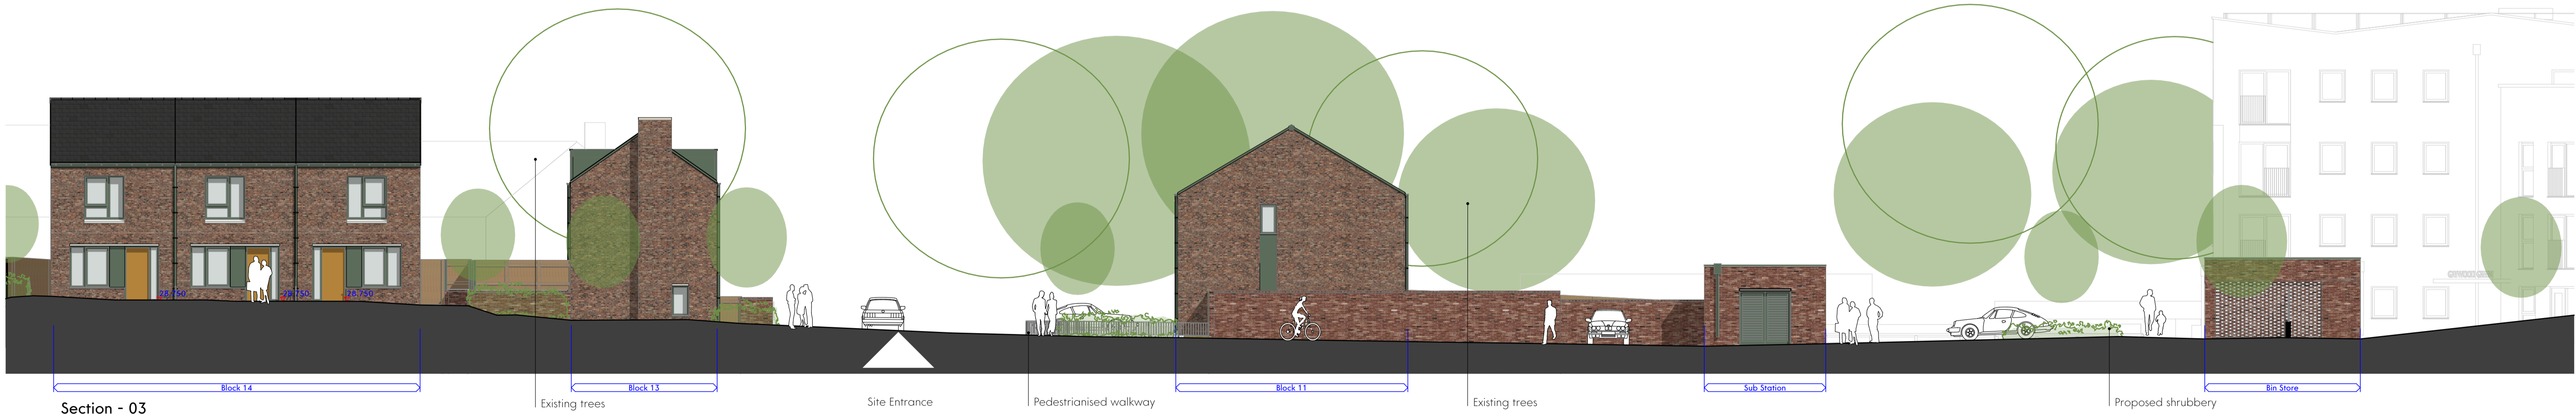

Section - 03

This drawing is the property of GWP Architects. Copyright is reserved by them and the drawing is issued on the condition that it is not copied, reproduced, mirrored or displayed in any way without the consent in writing of GWP Architects.
 All drawings and specifications should be read in conjunction with the project health and safety plan. Any possible conflicts should be presented to the Planning Consultant.
 All work to be carried out in accordance with current Building Regulations.
 Contractors must verify all dimensions at the job before commencing any work or making shop drawings.
 Written dimensions should be taken. Do not scale off drawing. Do not take digital dimensions from this drawing.
 Any discrepancies to be reported to the Architect.

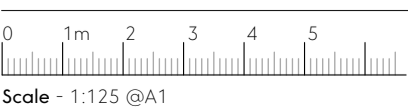

Scale = 1:125 @A1

KEY
 Site Boundary

Rev	Date	Comment	Dr	Ch
P05	24.10.25	Planning Issue	AMK	DT
P04	30.09.25	General Update	AMK	DT
P03	27.08.25	General Update	VT	DT
P02	20.09.24	Update to cut line	AMK	JB
P01	10.09.24	First Issue	JB	DT

Client: Livv Housing Group
 Job Title: Livv Housing Gaywood Green
 (529)2316

Proposed Site Sections 1 of 3	
Name	(529)2316-GWP-01-XX-D-A-(PA)-0021
Scale	A1@1:125
Revision	P05
Drawn/Checked	VT / CT
First Issue	10.09.24
Drawing Status	S2 - Planning



CHARTERED ARCHITECTS
 INTERIOR DESIGNERS
 SPACE PLANNERS
 PROJECT MANAGERS
 LANDSCAPE ARCHITECTS

05.01 Tower Works, 2 Globe Road, Leeds LS11 5QG
 +44(0)113 266 6044 (t) +44(0)113 268 1809 (f)
 architects@gwp-arch.com | www.gwp-arch.com