



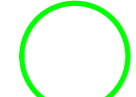

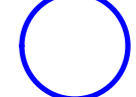


Do not scale this drawing (printed or electronic version).
Contractors must check all dimensions from site.
This drawing is for use on this site only and should be used in conjunction with all relevant consultants drawings.


LEGEND

-  Category A
-  Category B
-  Category C
-  Category U
-  Root Protection Area (RPA)
-  Position estimated on site

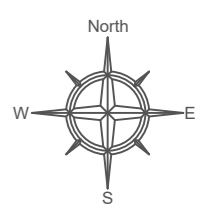

396025
396000
395975
395950
395925
395900
395875

396025
396000
395975
395950
395925
395900
395875

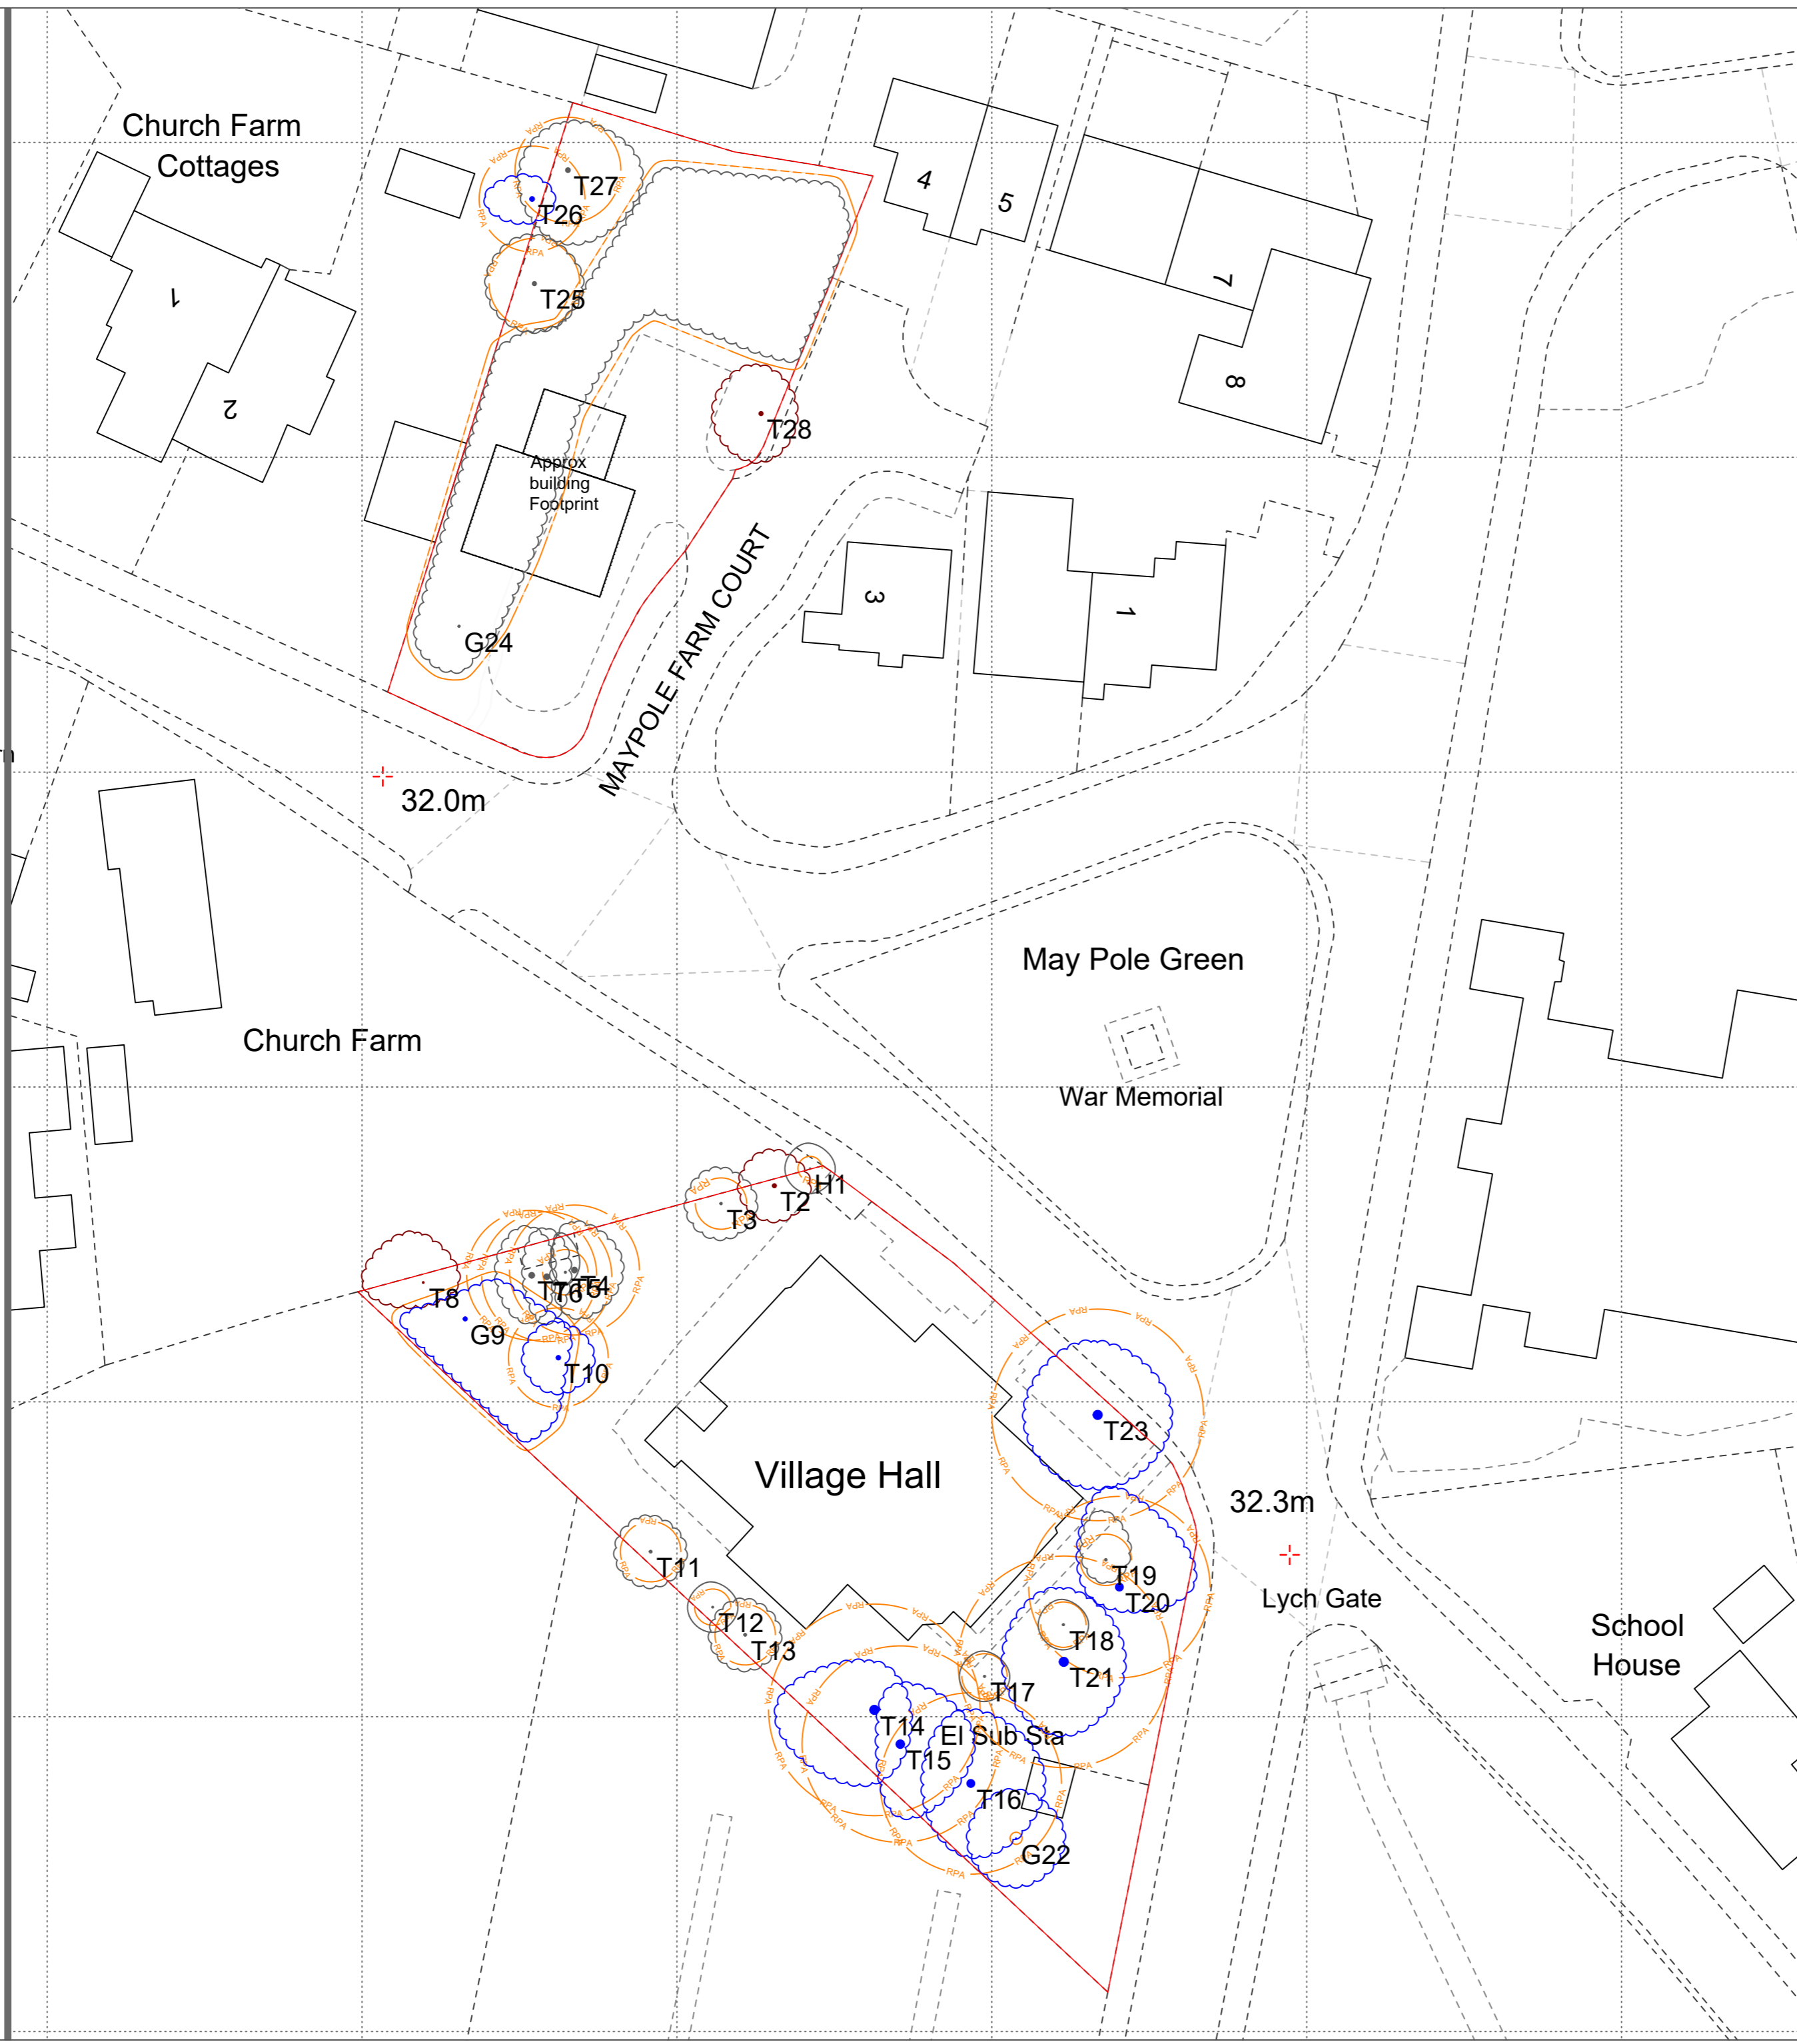

Scale:	1:400 @ A2	Date:	11/07/2024
Job:	RA.BS5837.005		
Address:	Knowsley Village Hall, School Lane, Knowsley, L34 9EN		
Client:	B. Maguire		
Drawing Number:	RA_BS5837_KVH_AIA_1		
Drawn by:	Robert Rainford		
ARBORICULTURAL IMPLICATIONS PLAN			